

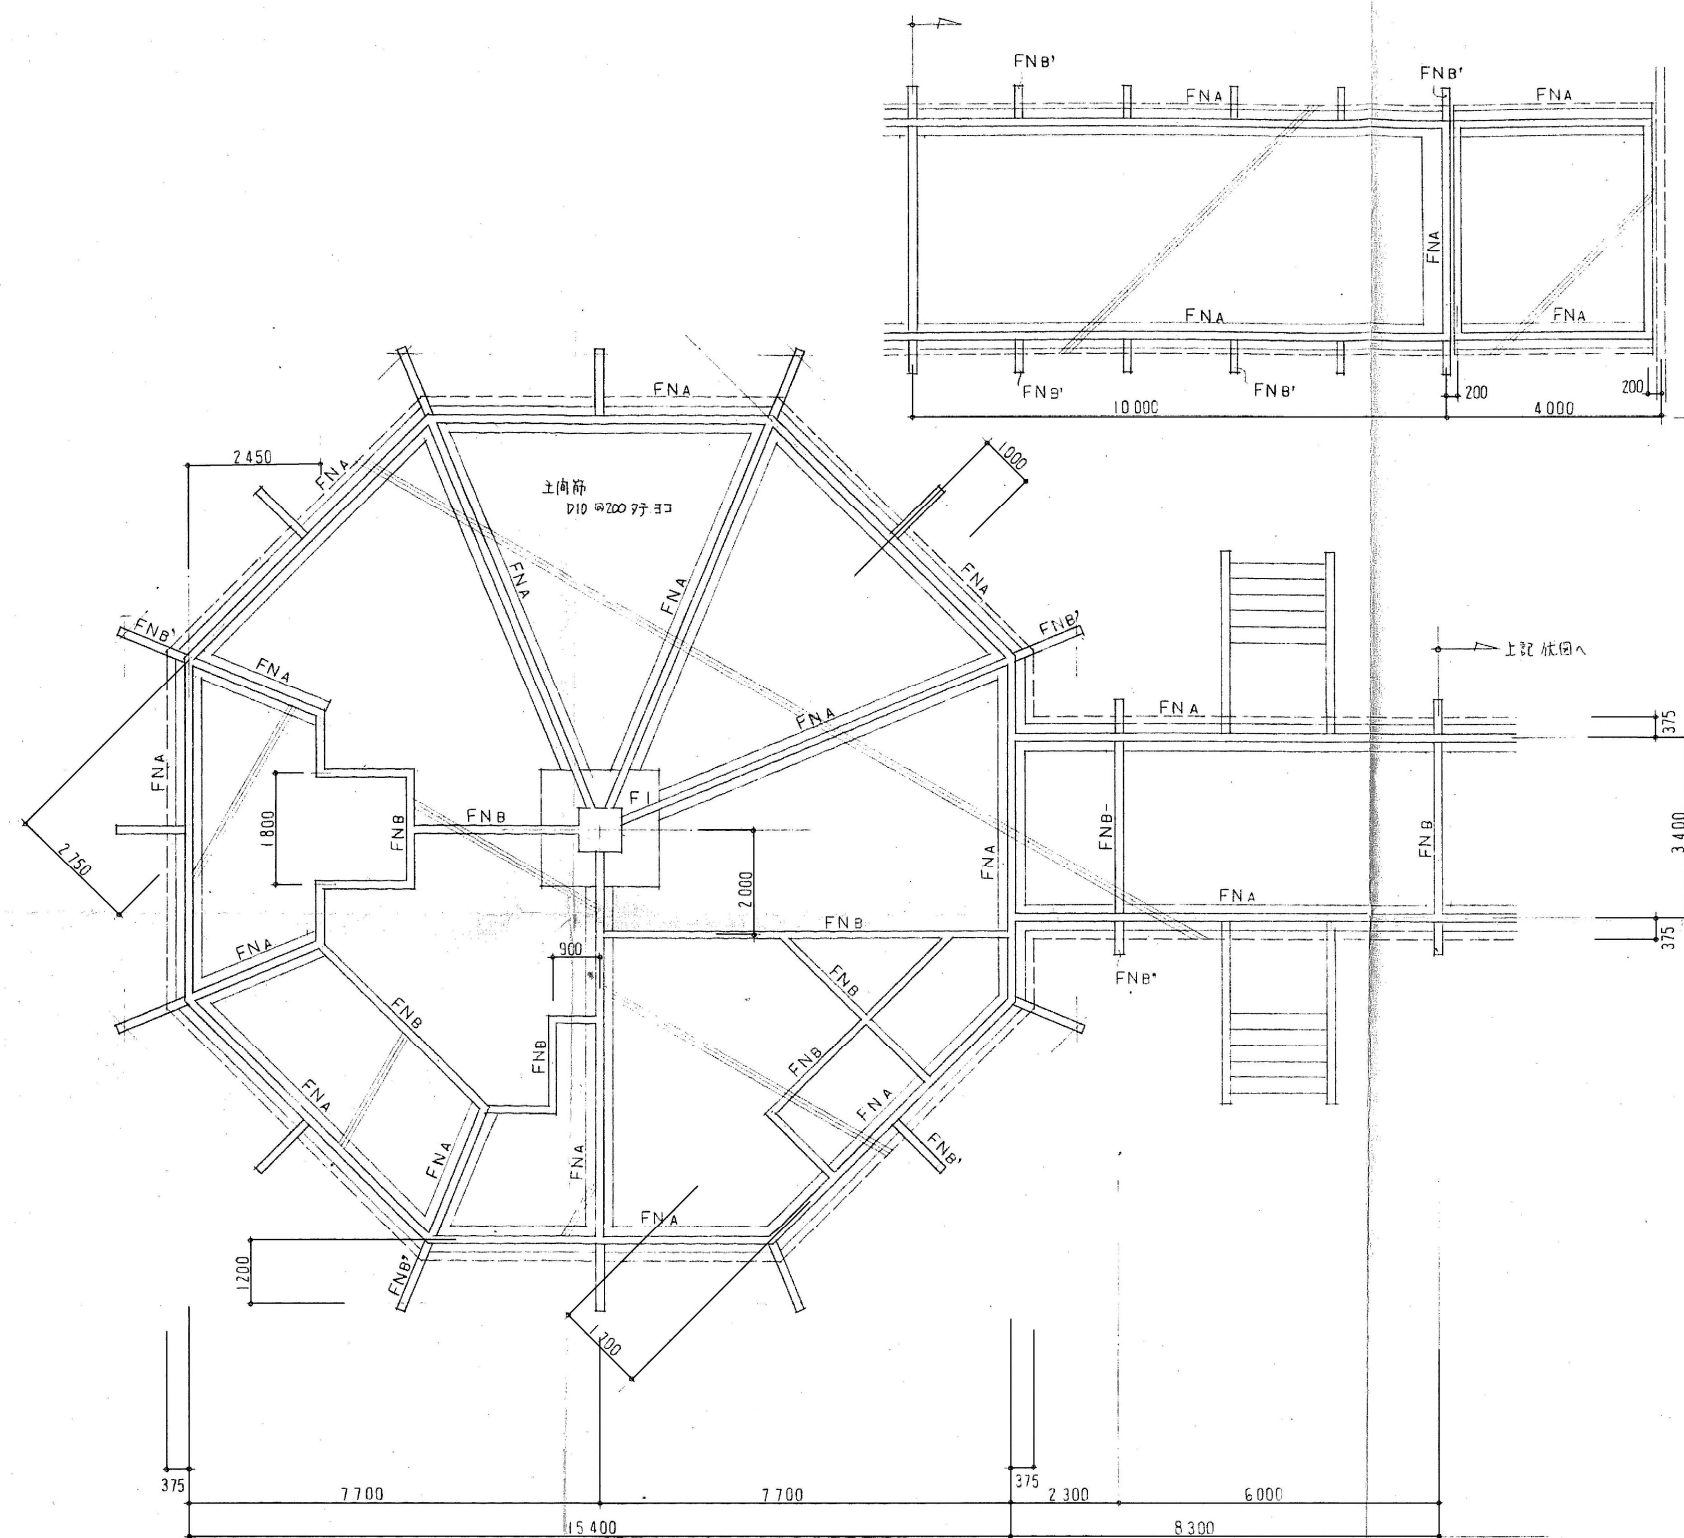
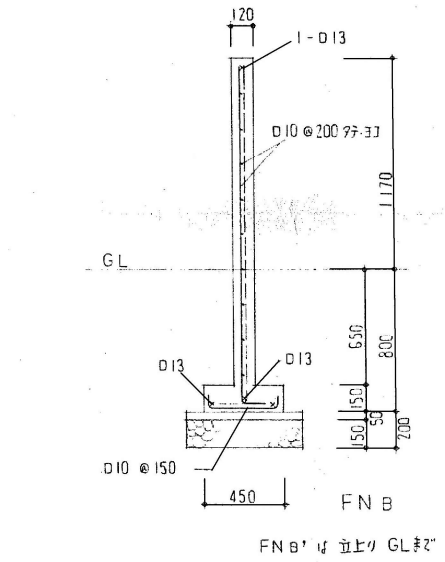
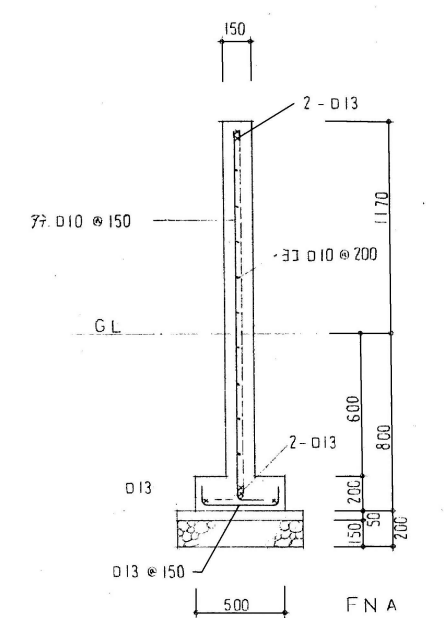
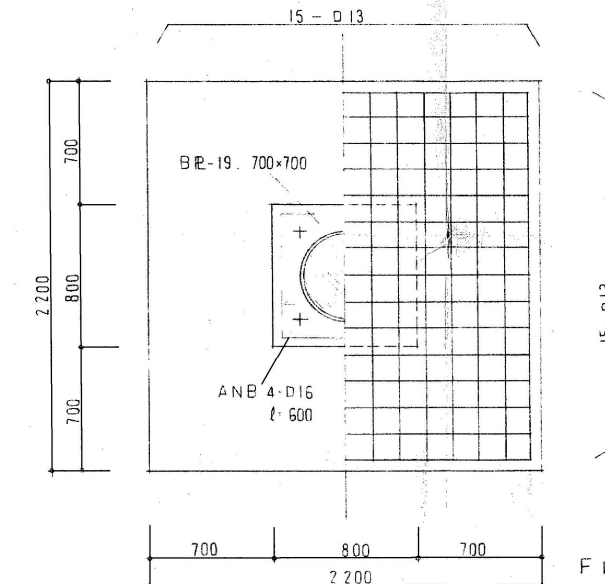


B1	H-150x75x5x7
B2	H-175x90x5x8
B3	H-200x100x5.5x8
B4	H-250x125x6x9
B5	H-300x150x6.5x9
B6	H-350x175x7x11
B7	H-400x200x8x13
BB1	H-582x300x12x17
BB2	H-588x300x12x20
BB3	H-600x200x11x17
b	[-150x50x3.2
ディットPL	ALB16
ブレス	1-25φ
[B]	SRC梁のB梁はラーメン接合とする(注)
HA	H-600x200x11x17
HB	H-900x300x16x28
HC	H-588x300x12x20


梁伏図(資料館棟) S=1:100

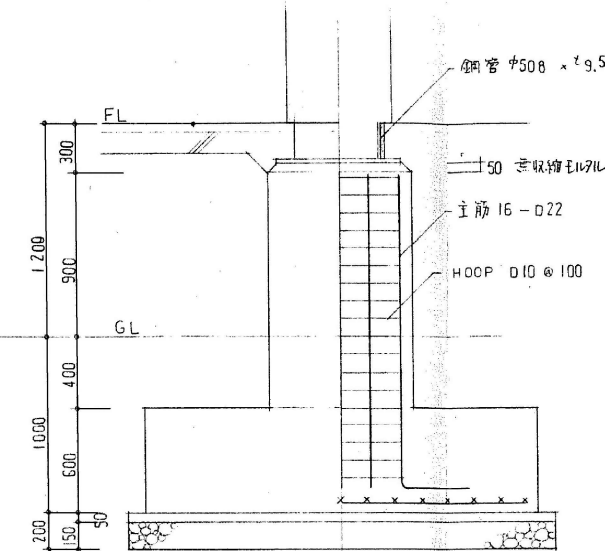

基礎伏図 (レストラン棟) S=1 : 100

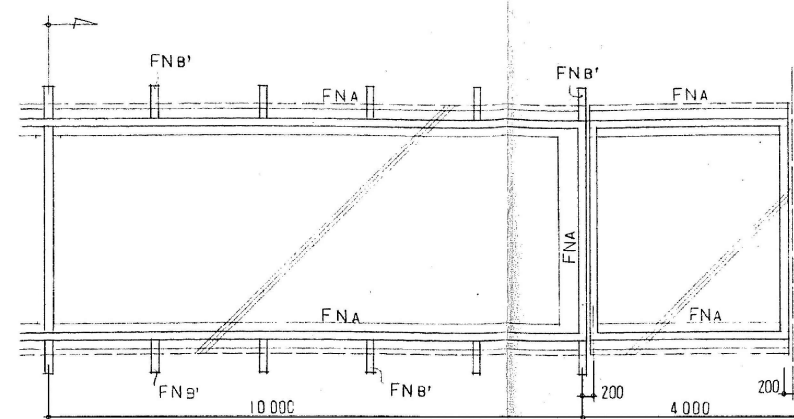

基礎詳細 (レストラン棟) S=1 : 30

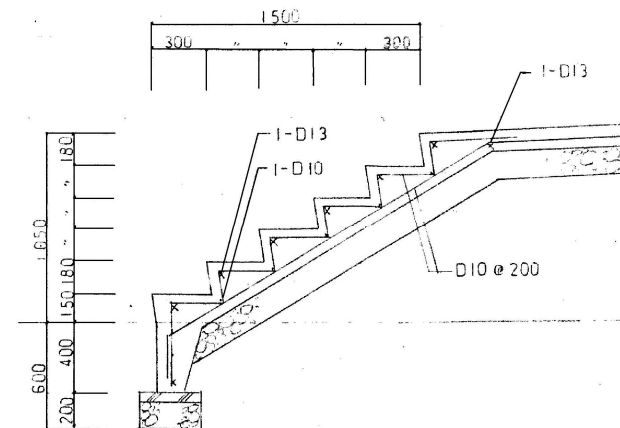

階段詳細 (レストラン棟) S=1 : 30

