



配置図 平面図 S=1/200


高須認定子供園

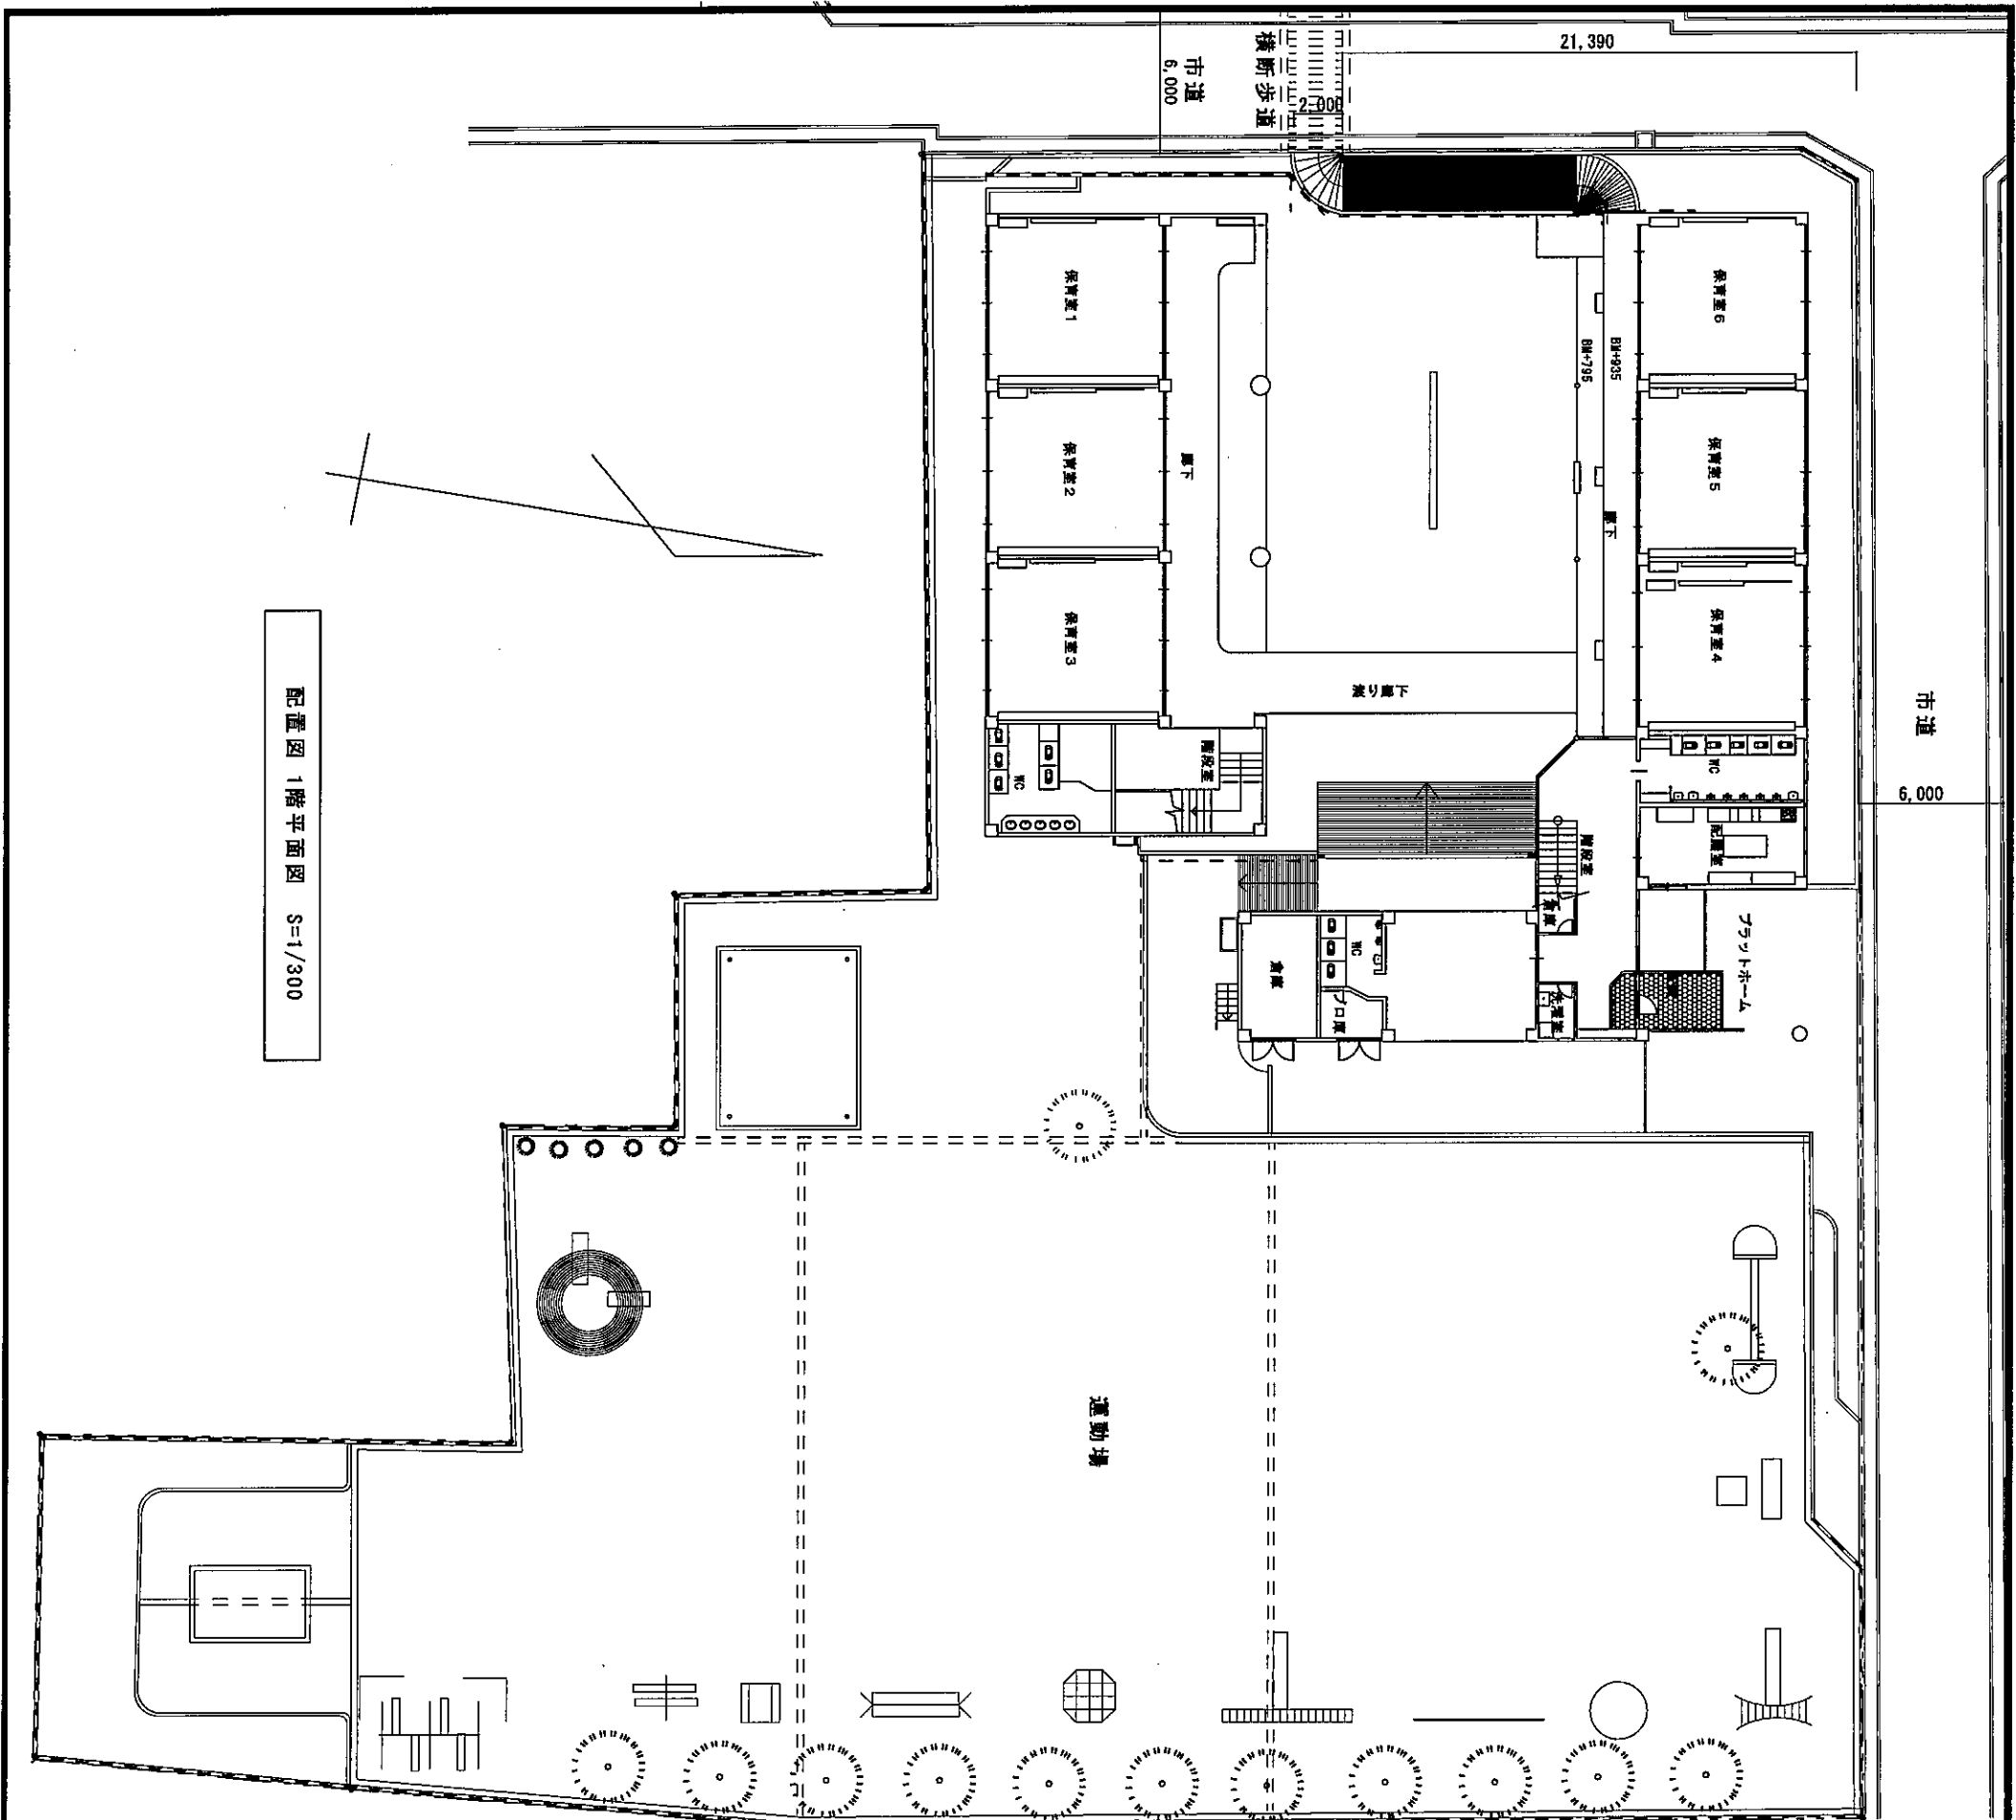

配置図 1階平面図 S=1/300

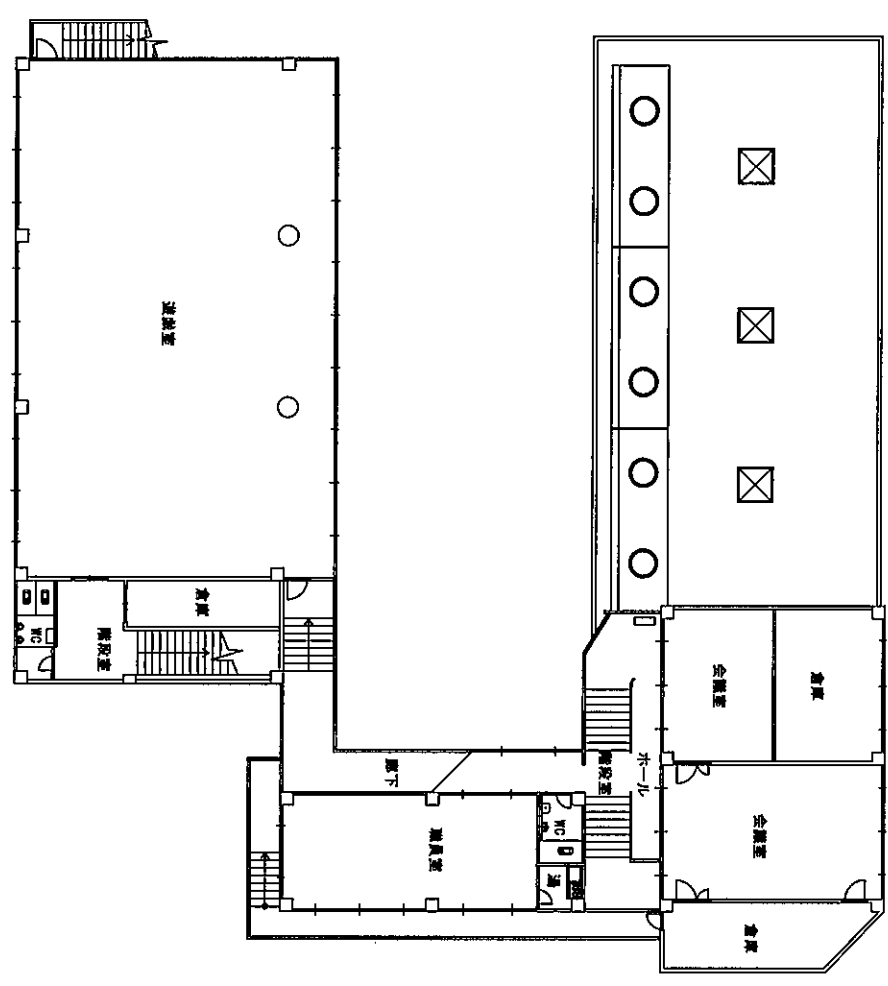

2階平面図 S=1/300

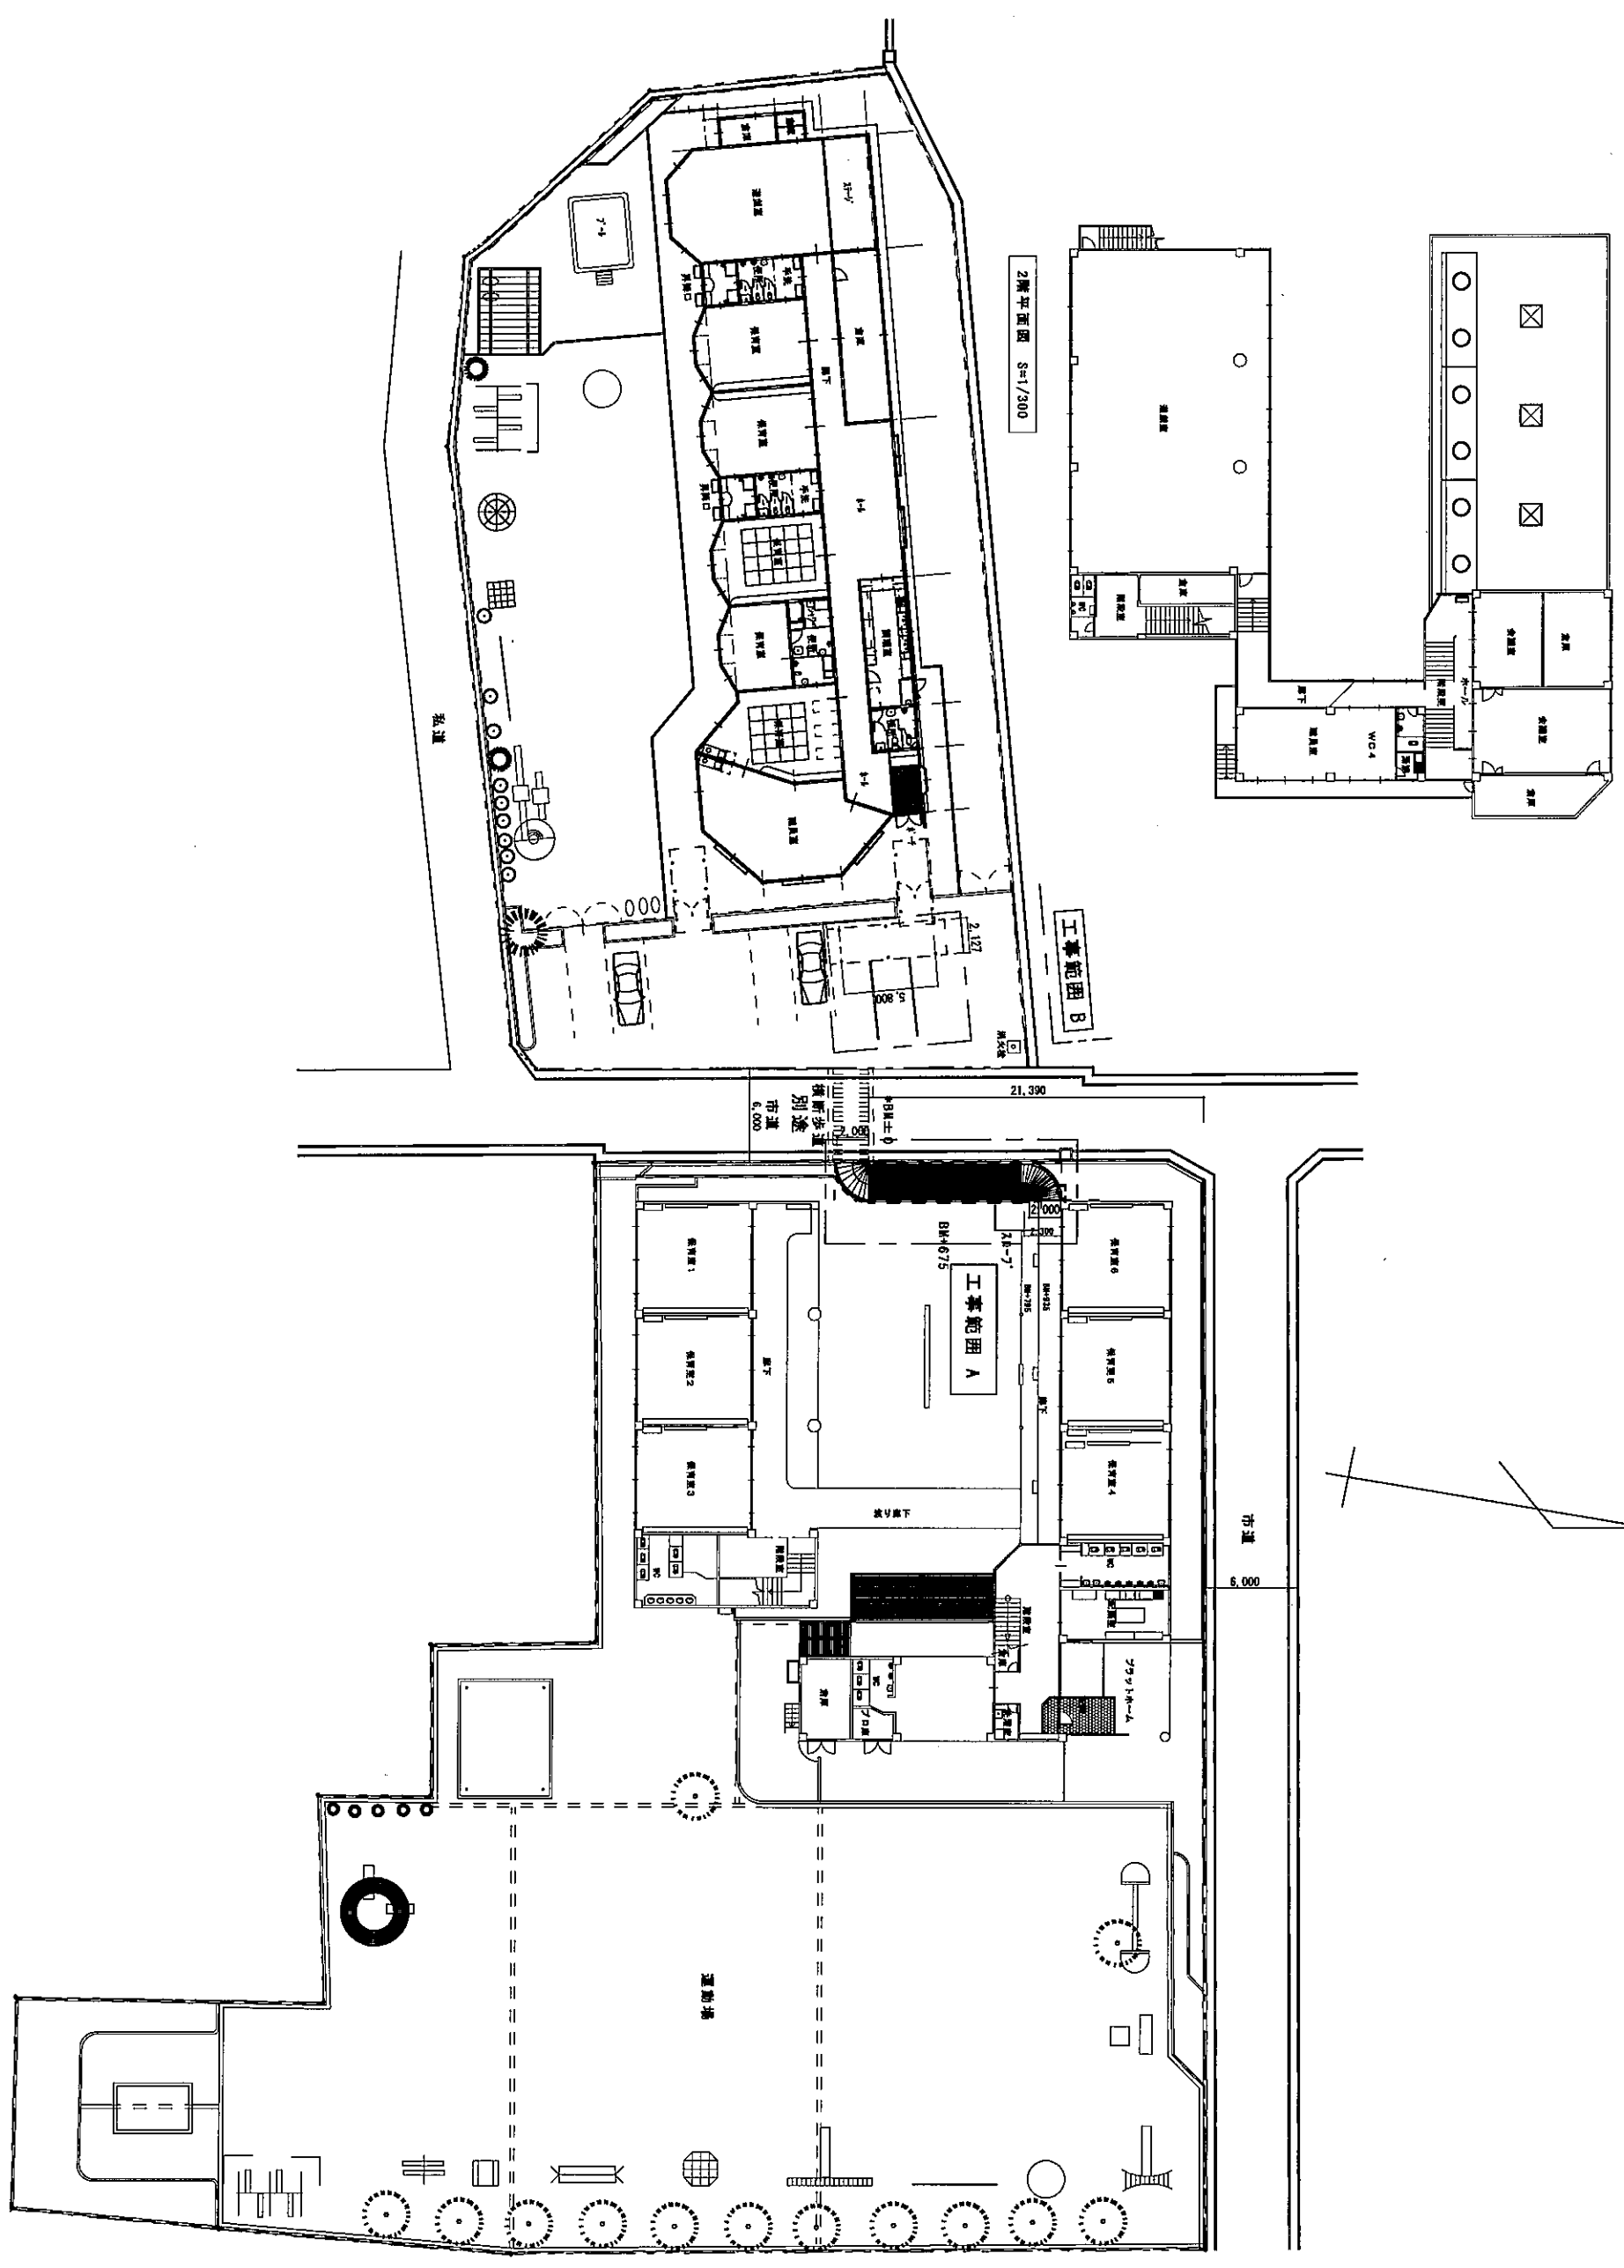

2階平面図 S=1/300

工事範囲 B

工事範囲 A