




# 尼寺第1ポンプ施設

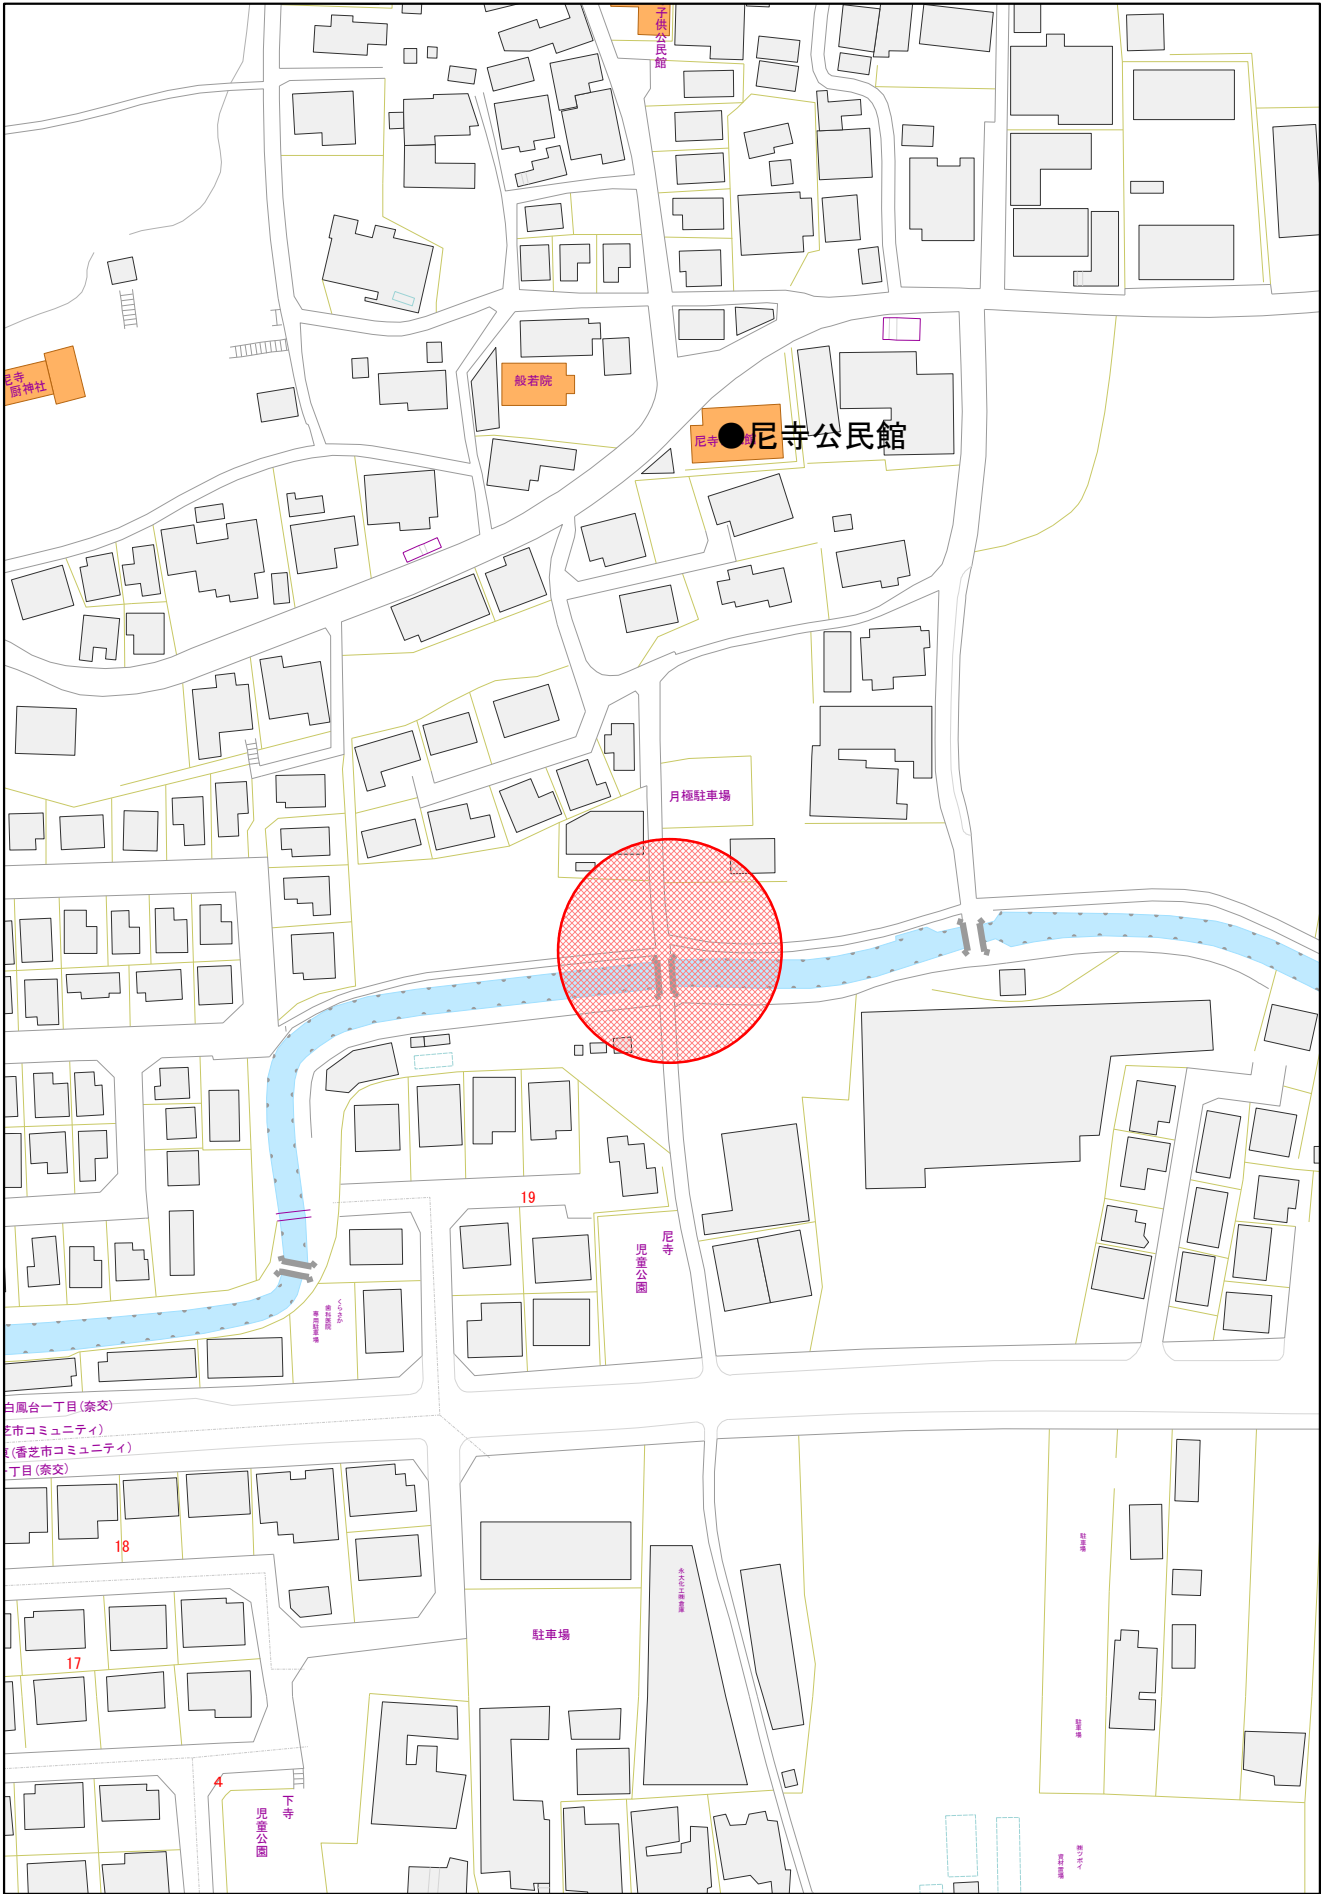

1/1,500

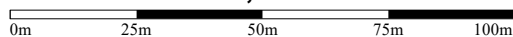


# 尼寺第2ポンプ施設

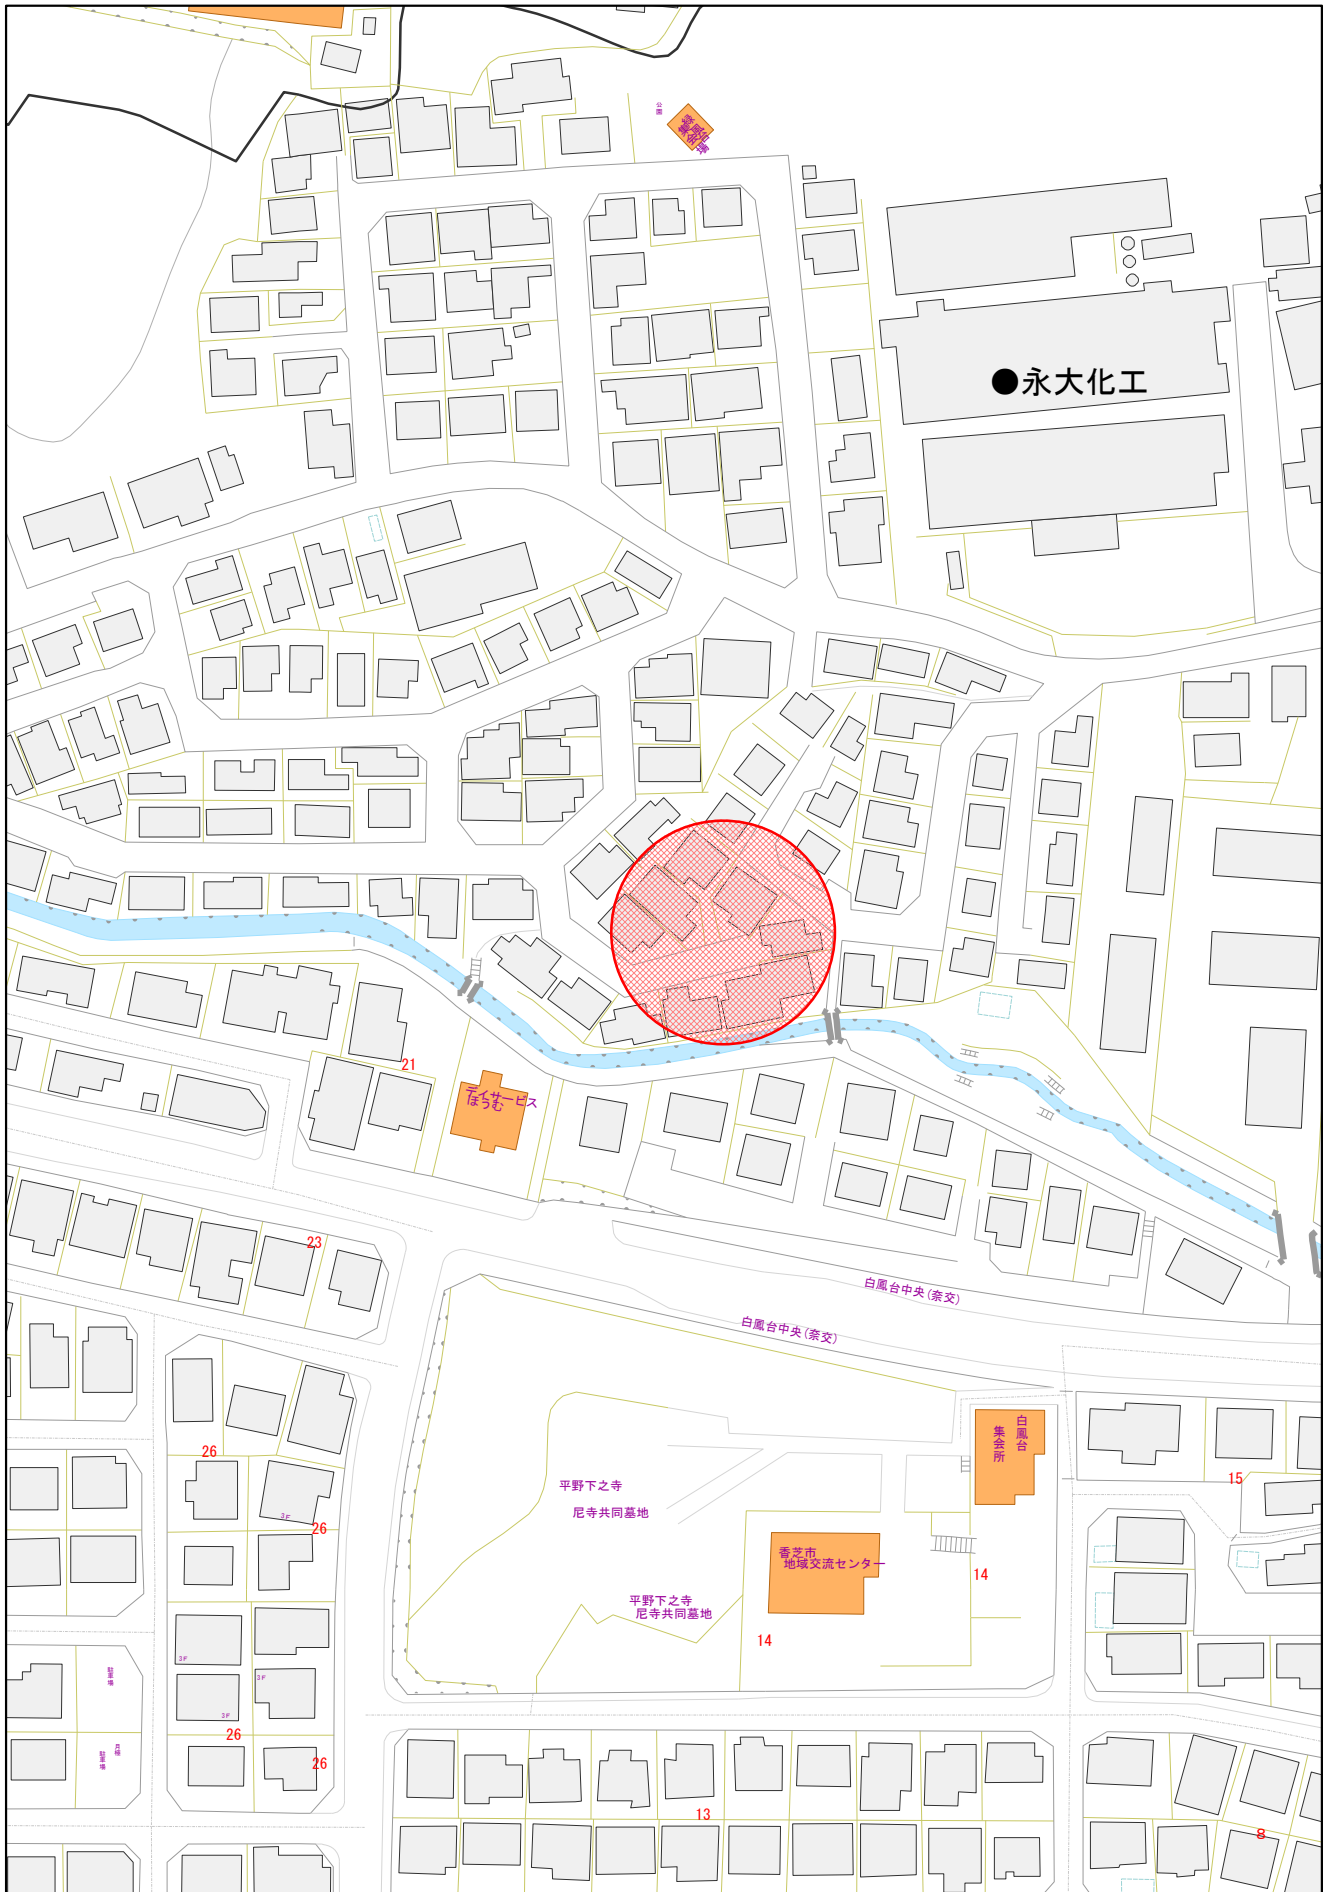

1/1,500

0m 25m 50m 75m 100m


# 尼寺第3ポンプ施設

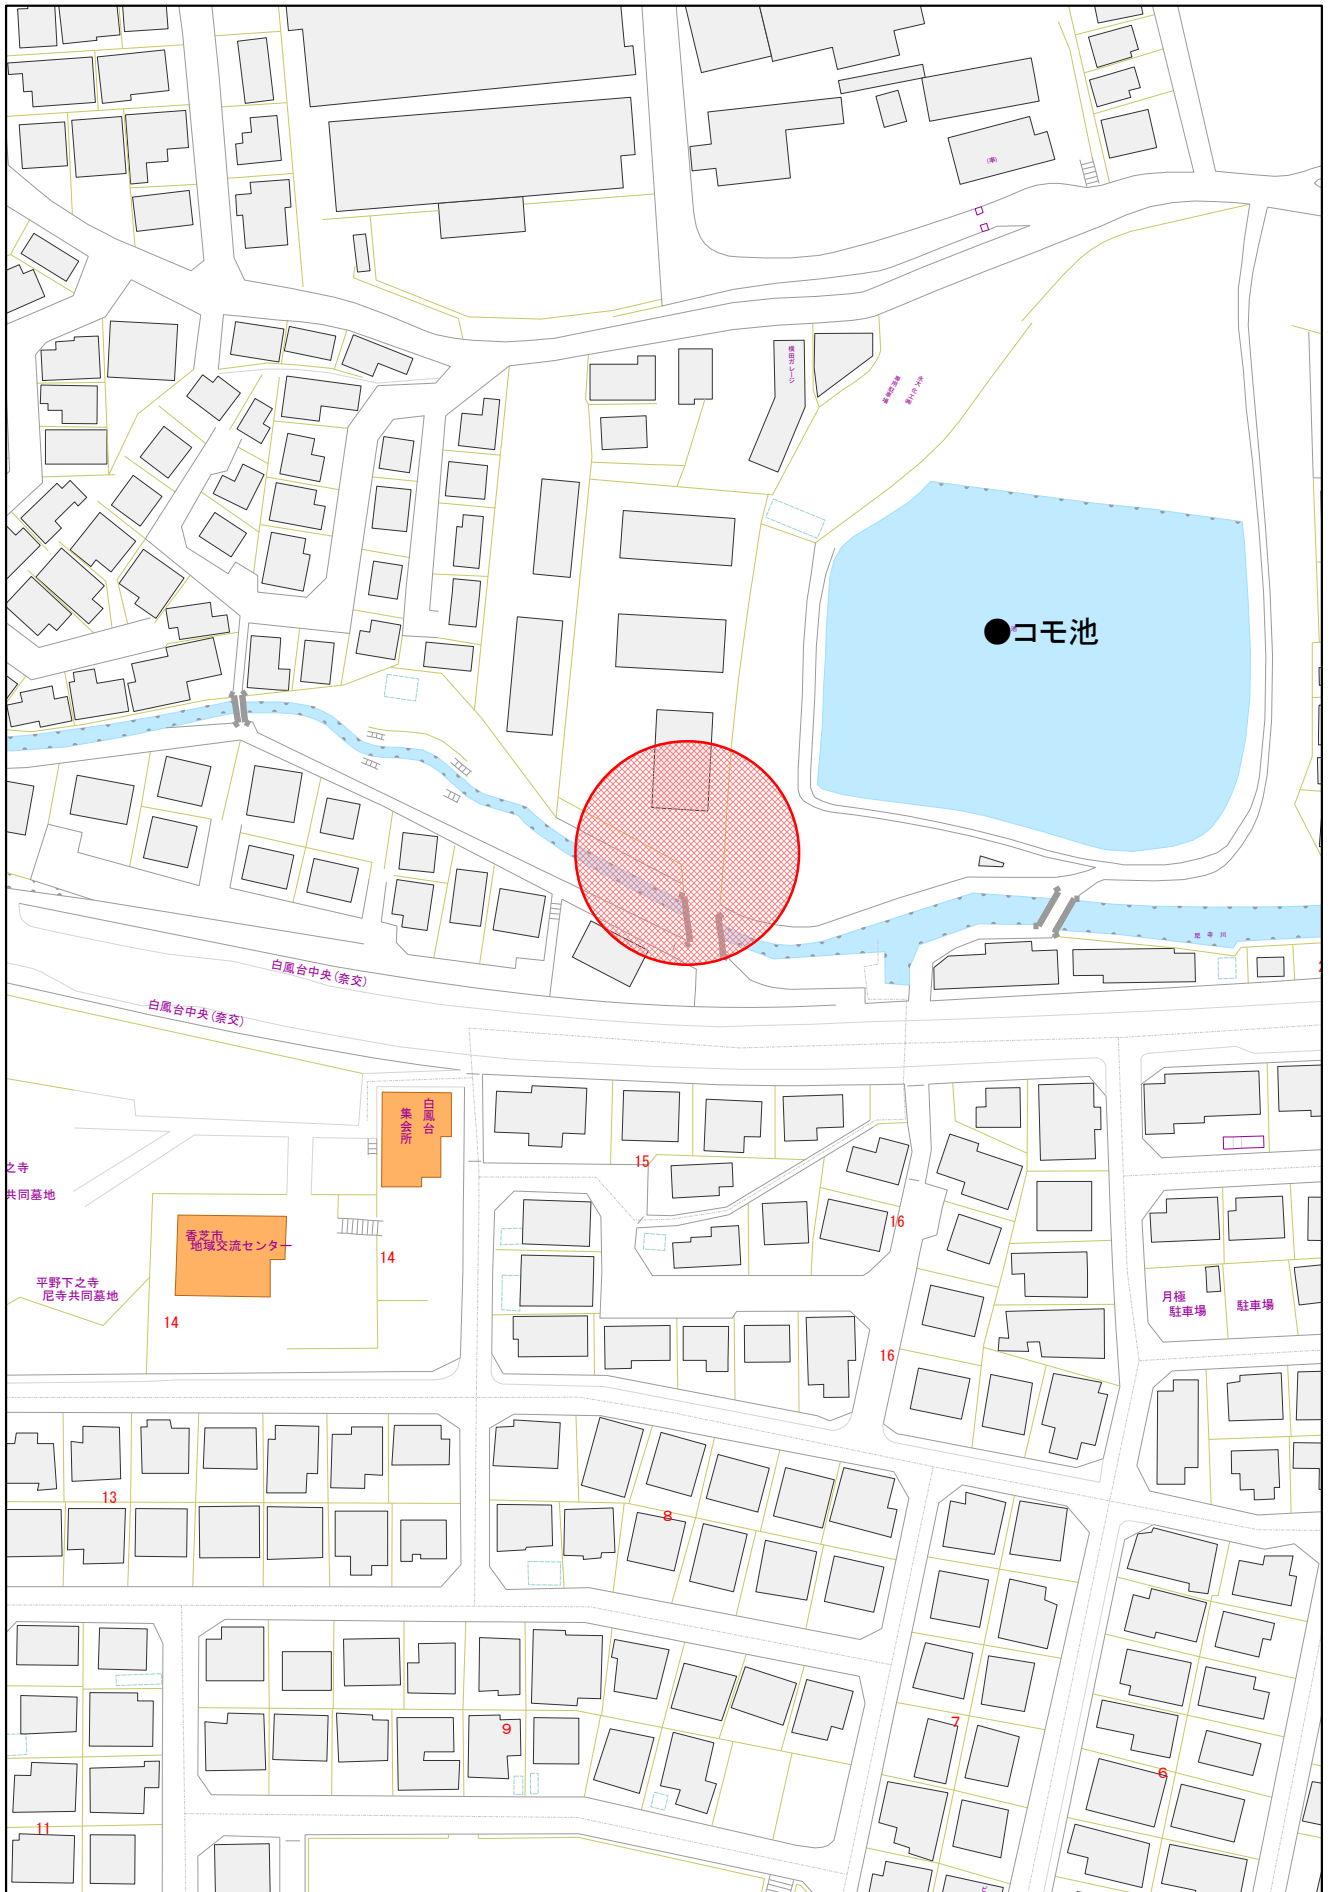


1/1,500

0m 25m 50m 75m 100m

# 今泉第1ポンプ施設

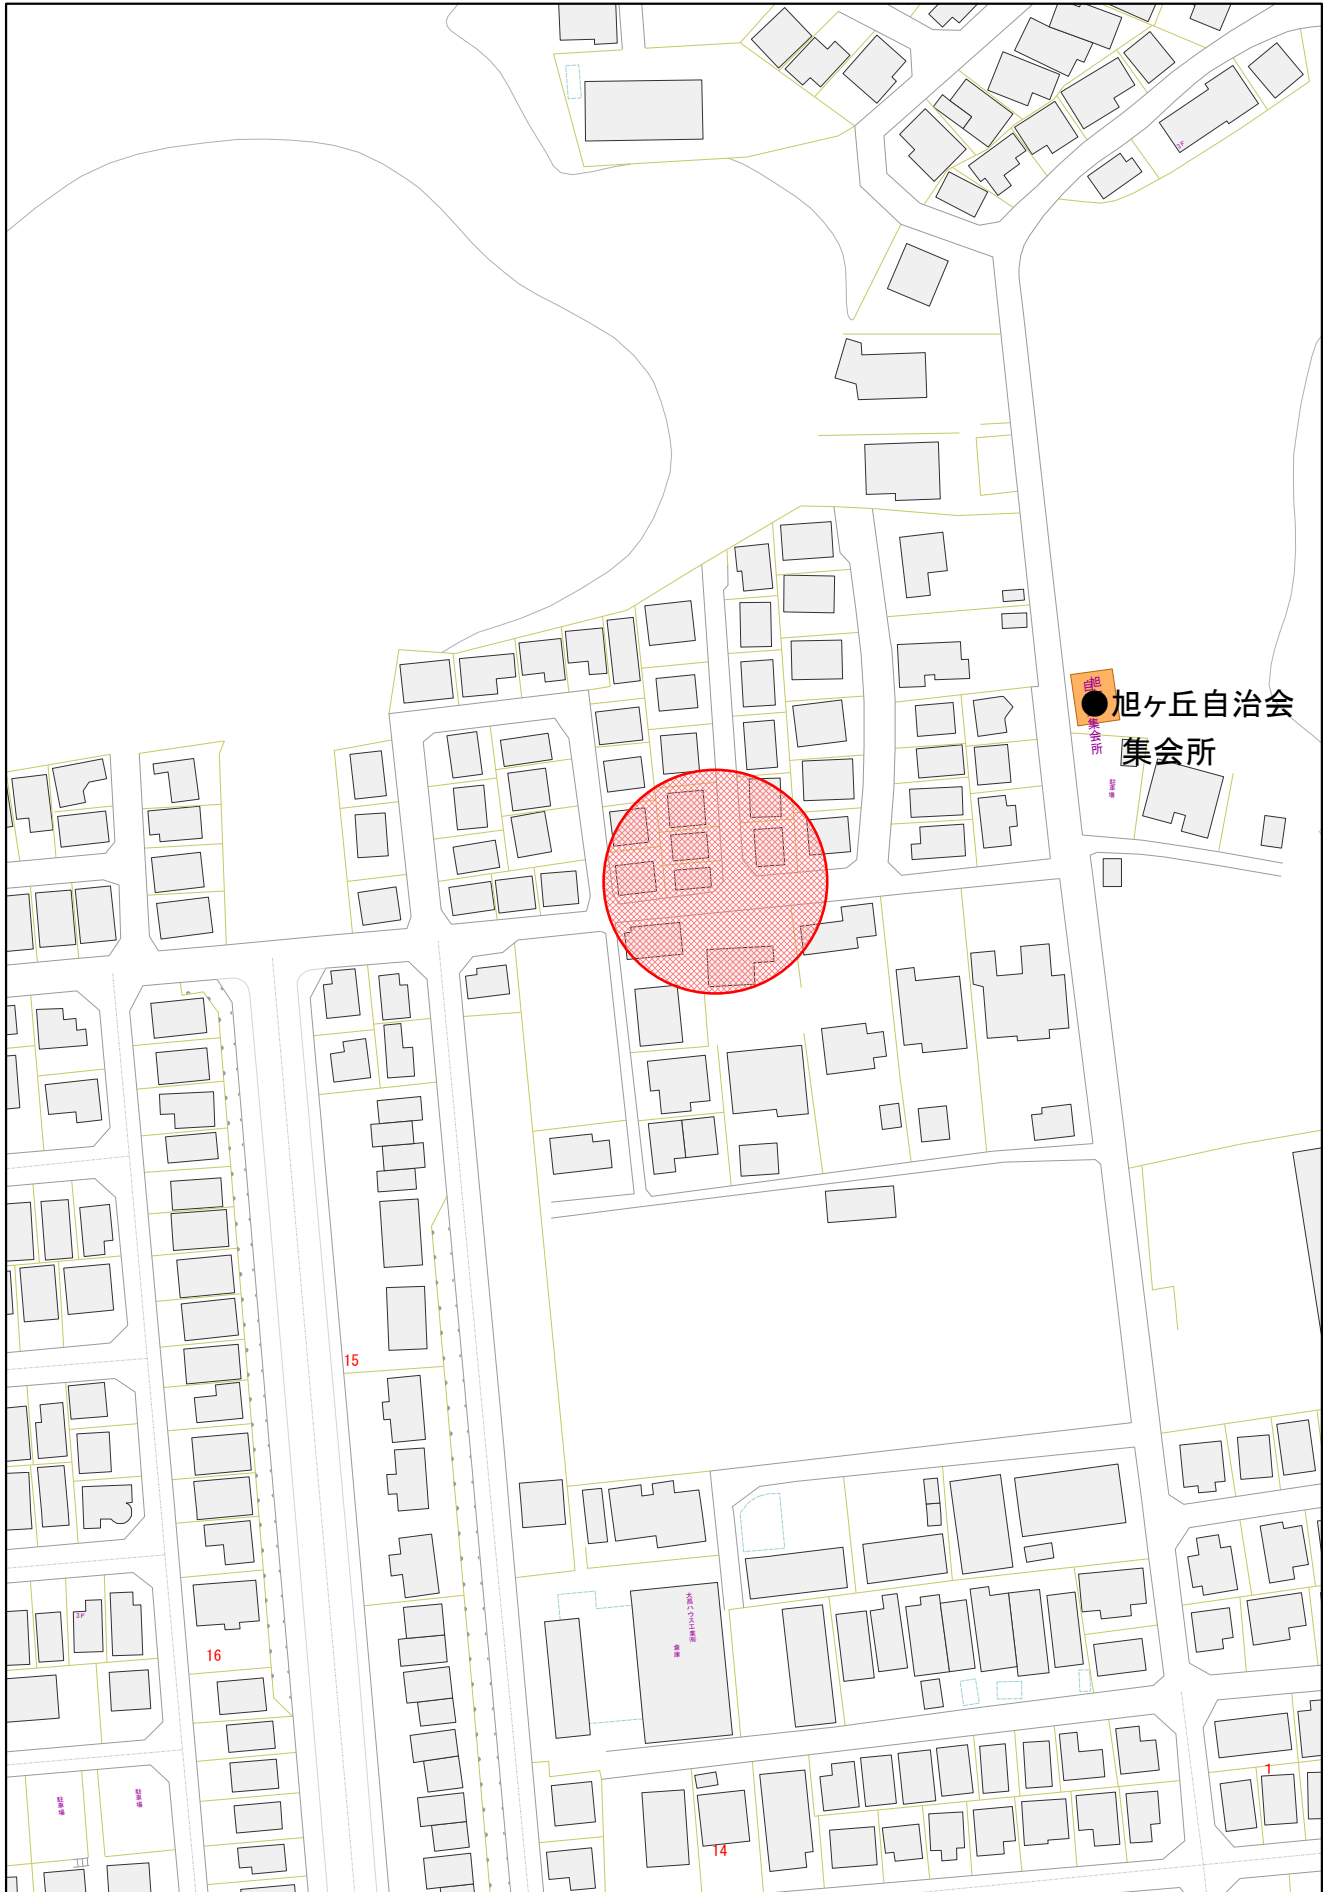

1/1,500

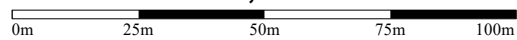

# 今泉第2ポンプ施設




1/1,500

0m 25m 50m 75m 100m


出力: 令和4年8月17日

香芝市上下水道部下水道課

# 今泉第3ポンプ施設

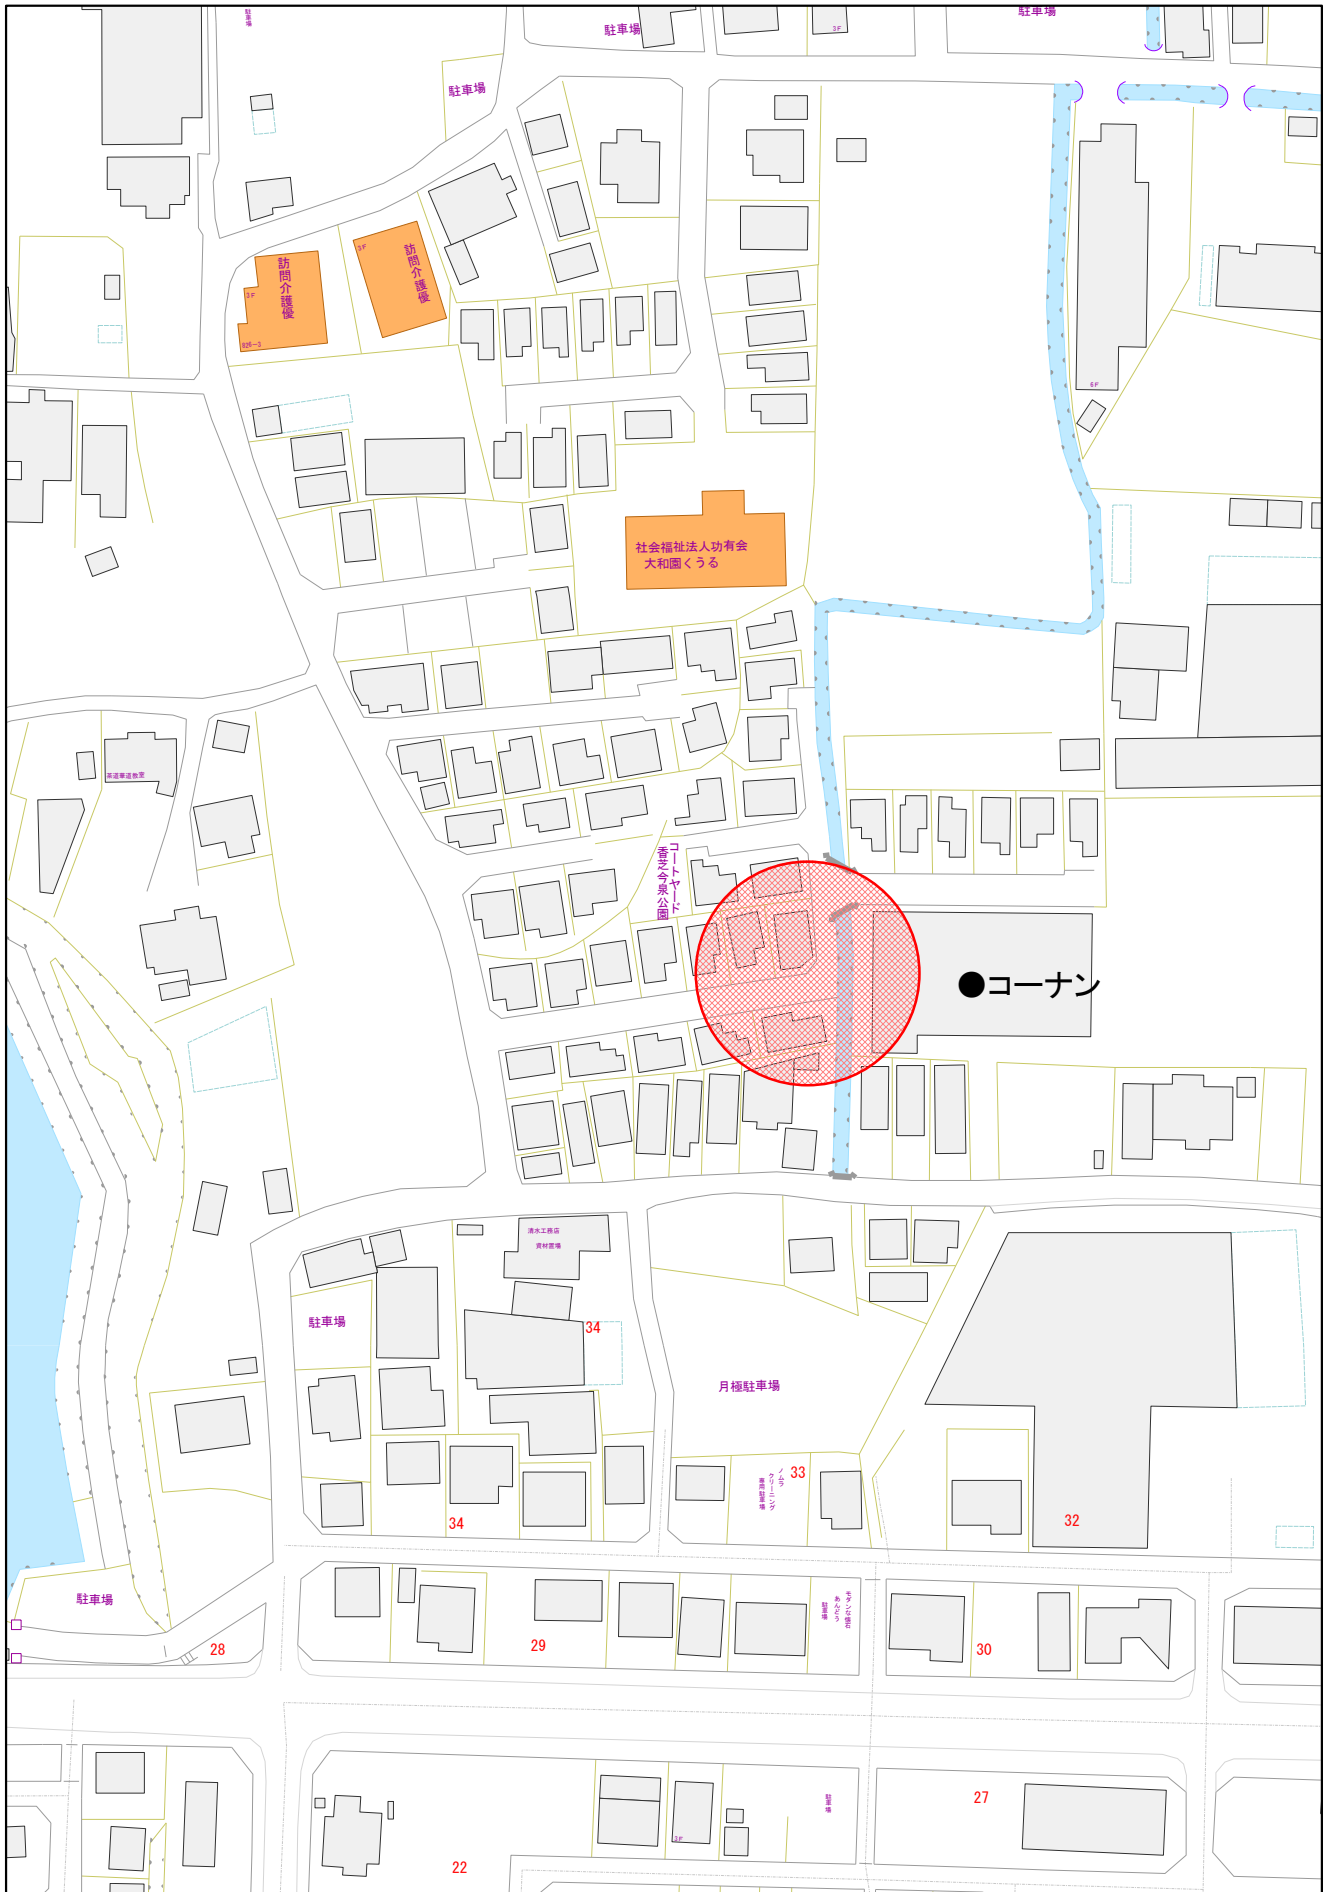


1/1,500

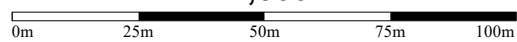





# 別所第1ポンプ施設

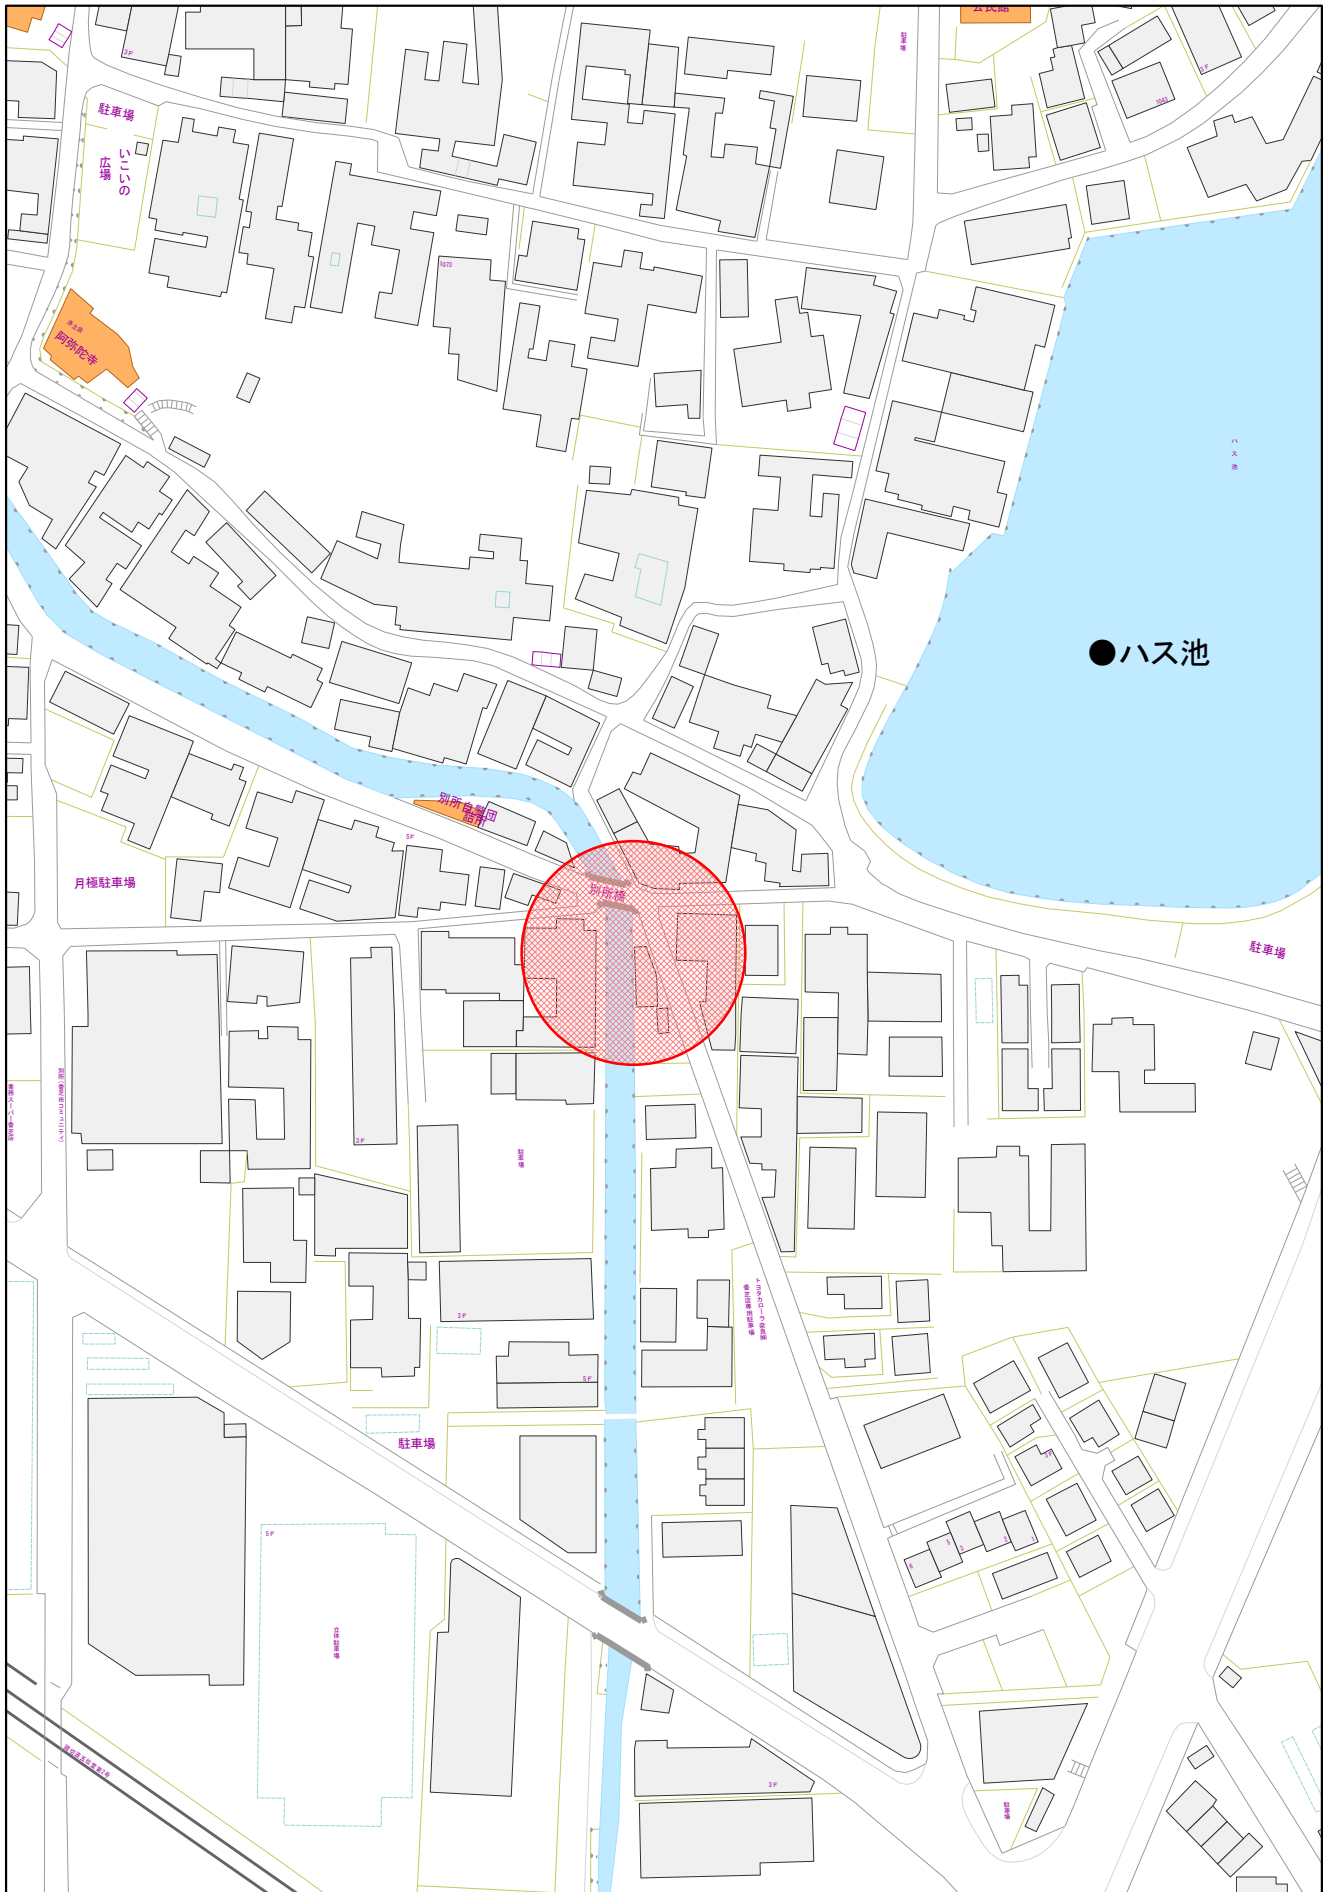


1/1,500

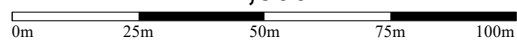

# 別所第2ポンプ施設

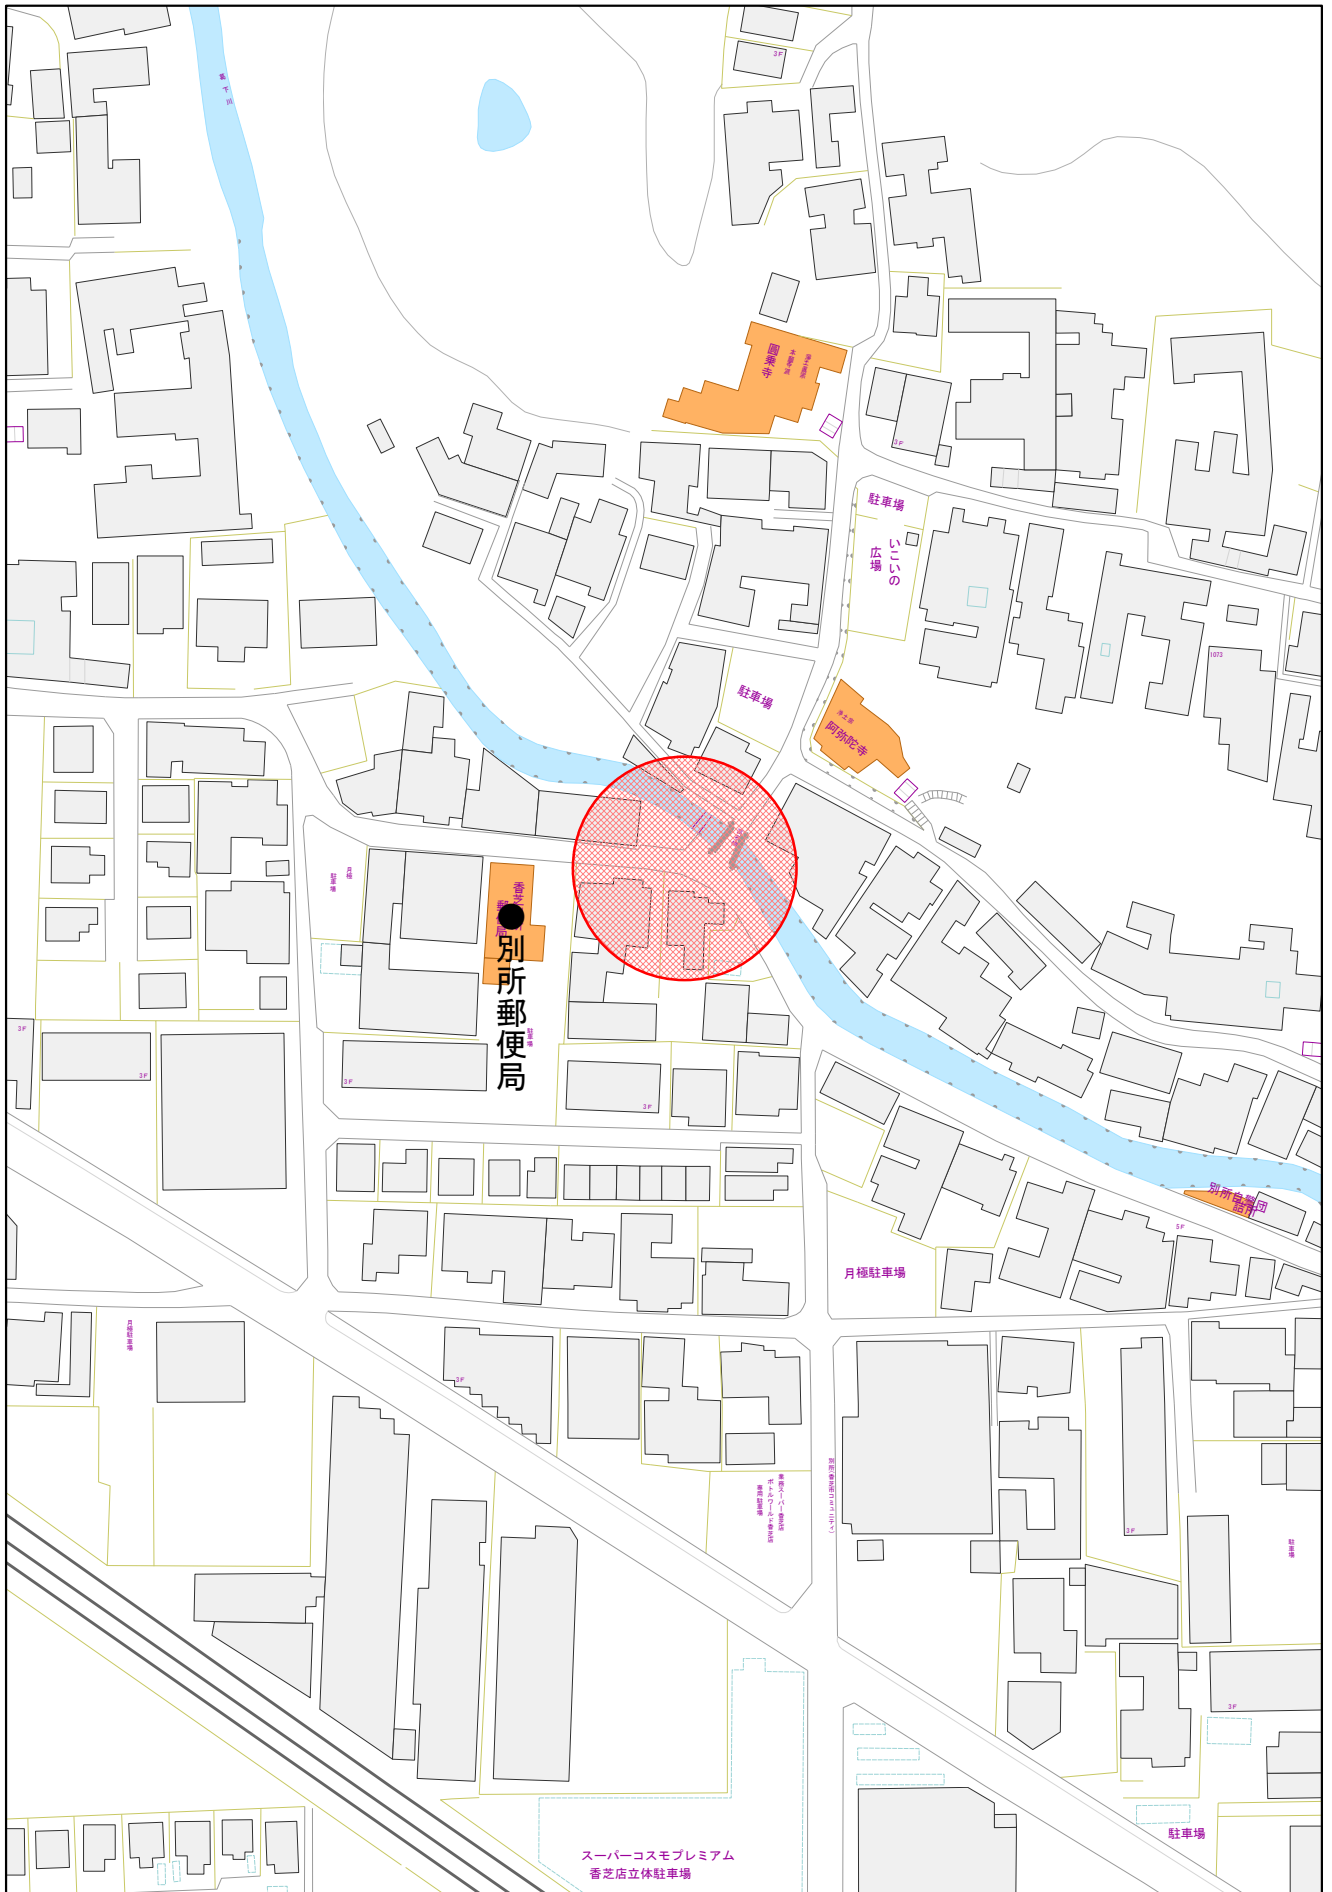


1/1,500

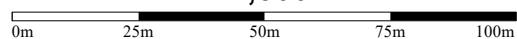




# 北今市第1ポンプ施設

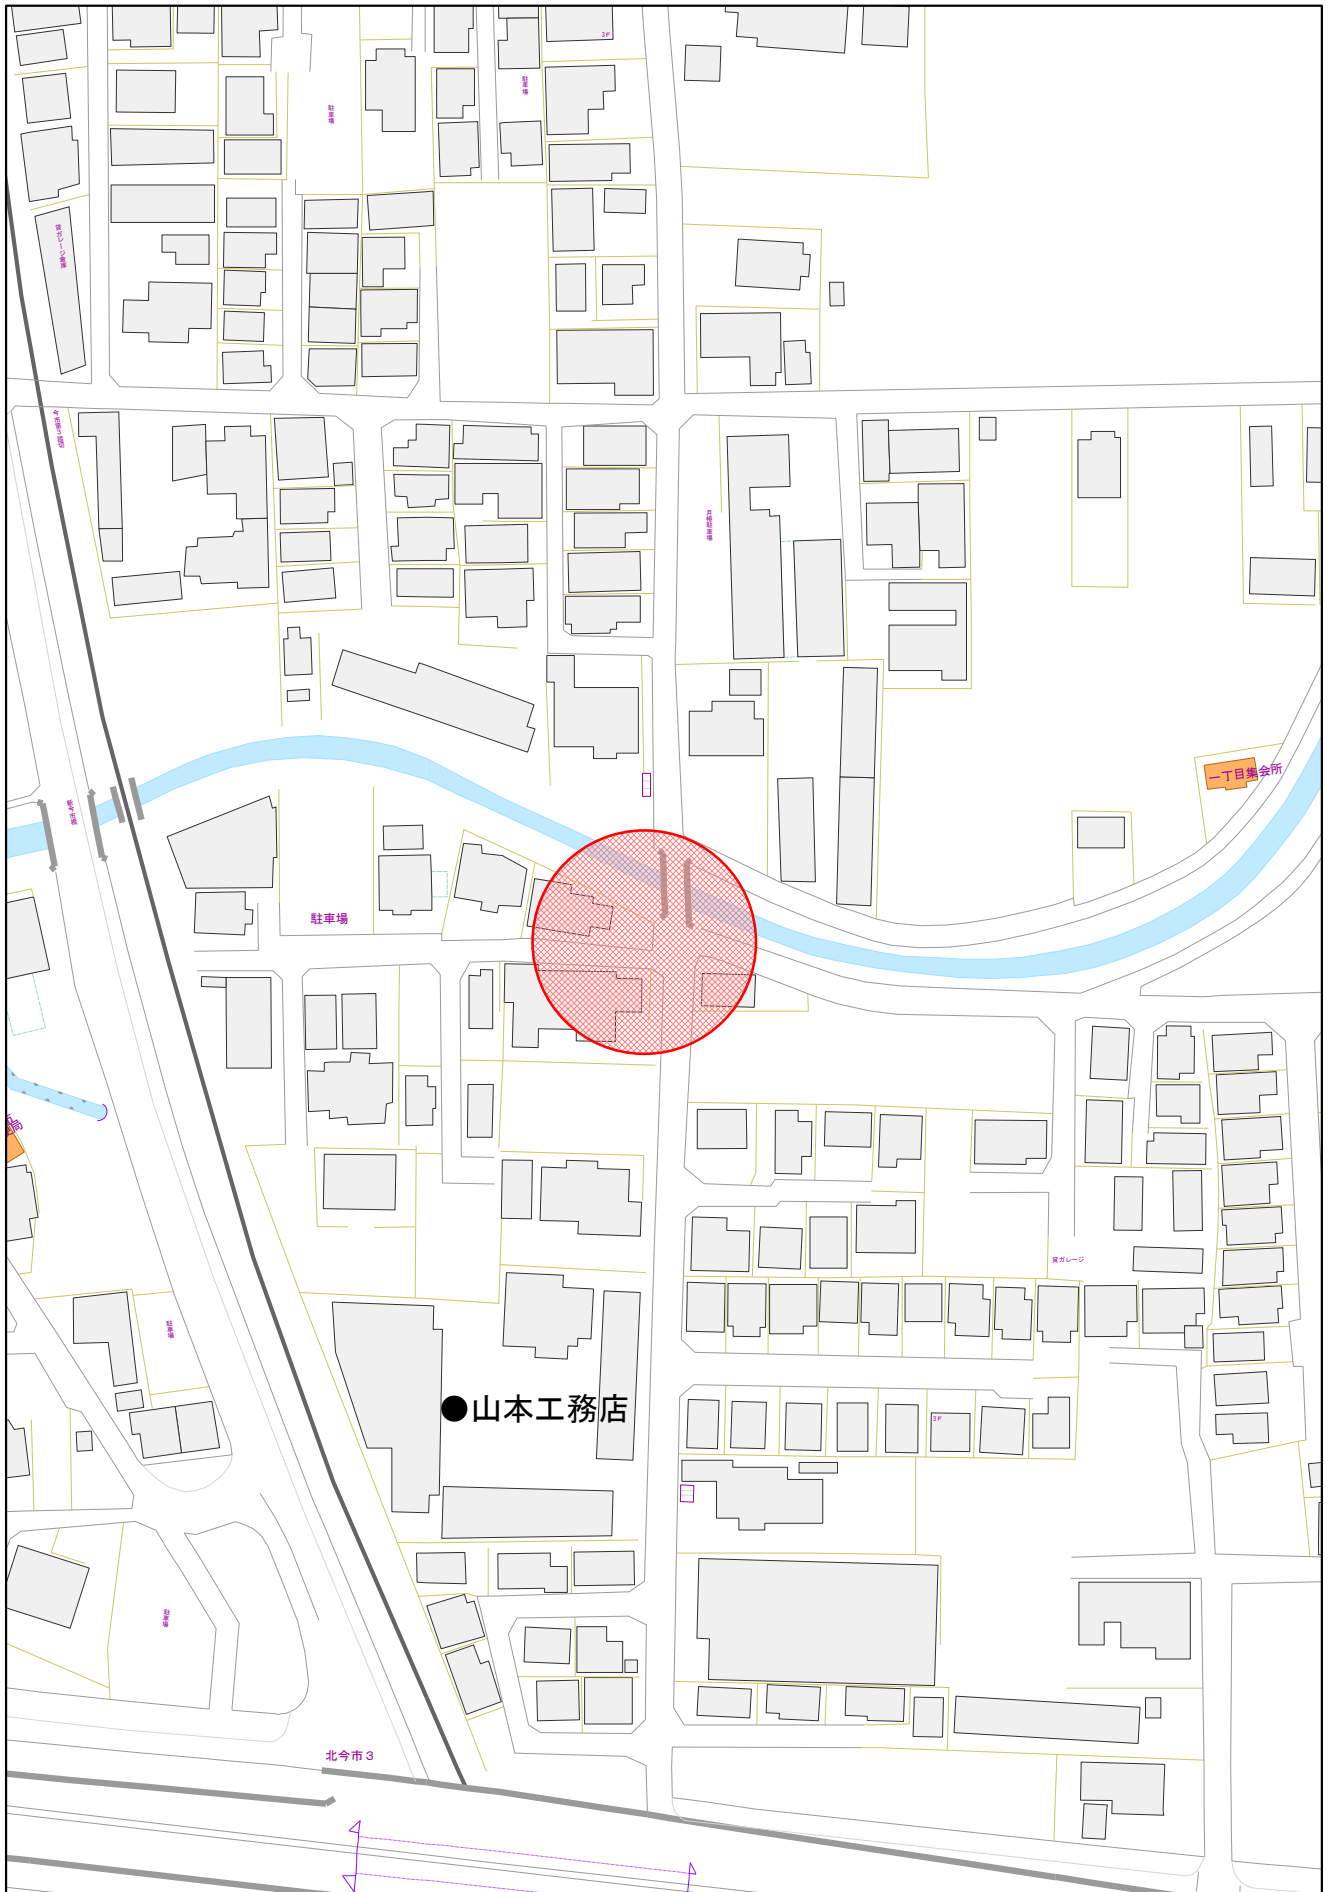


1/1,500

0m 25m 50m 75m 100m


# 穴虫ポンプ施設

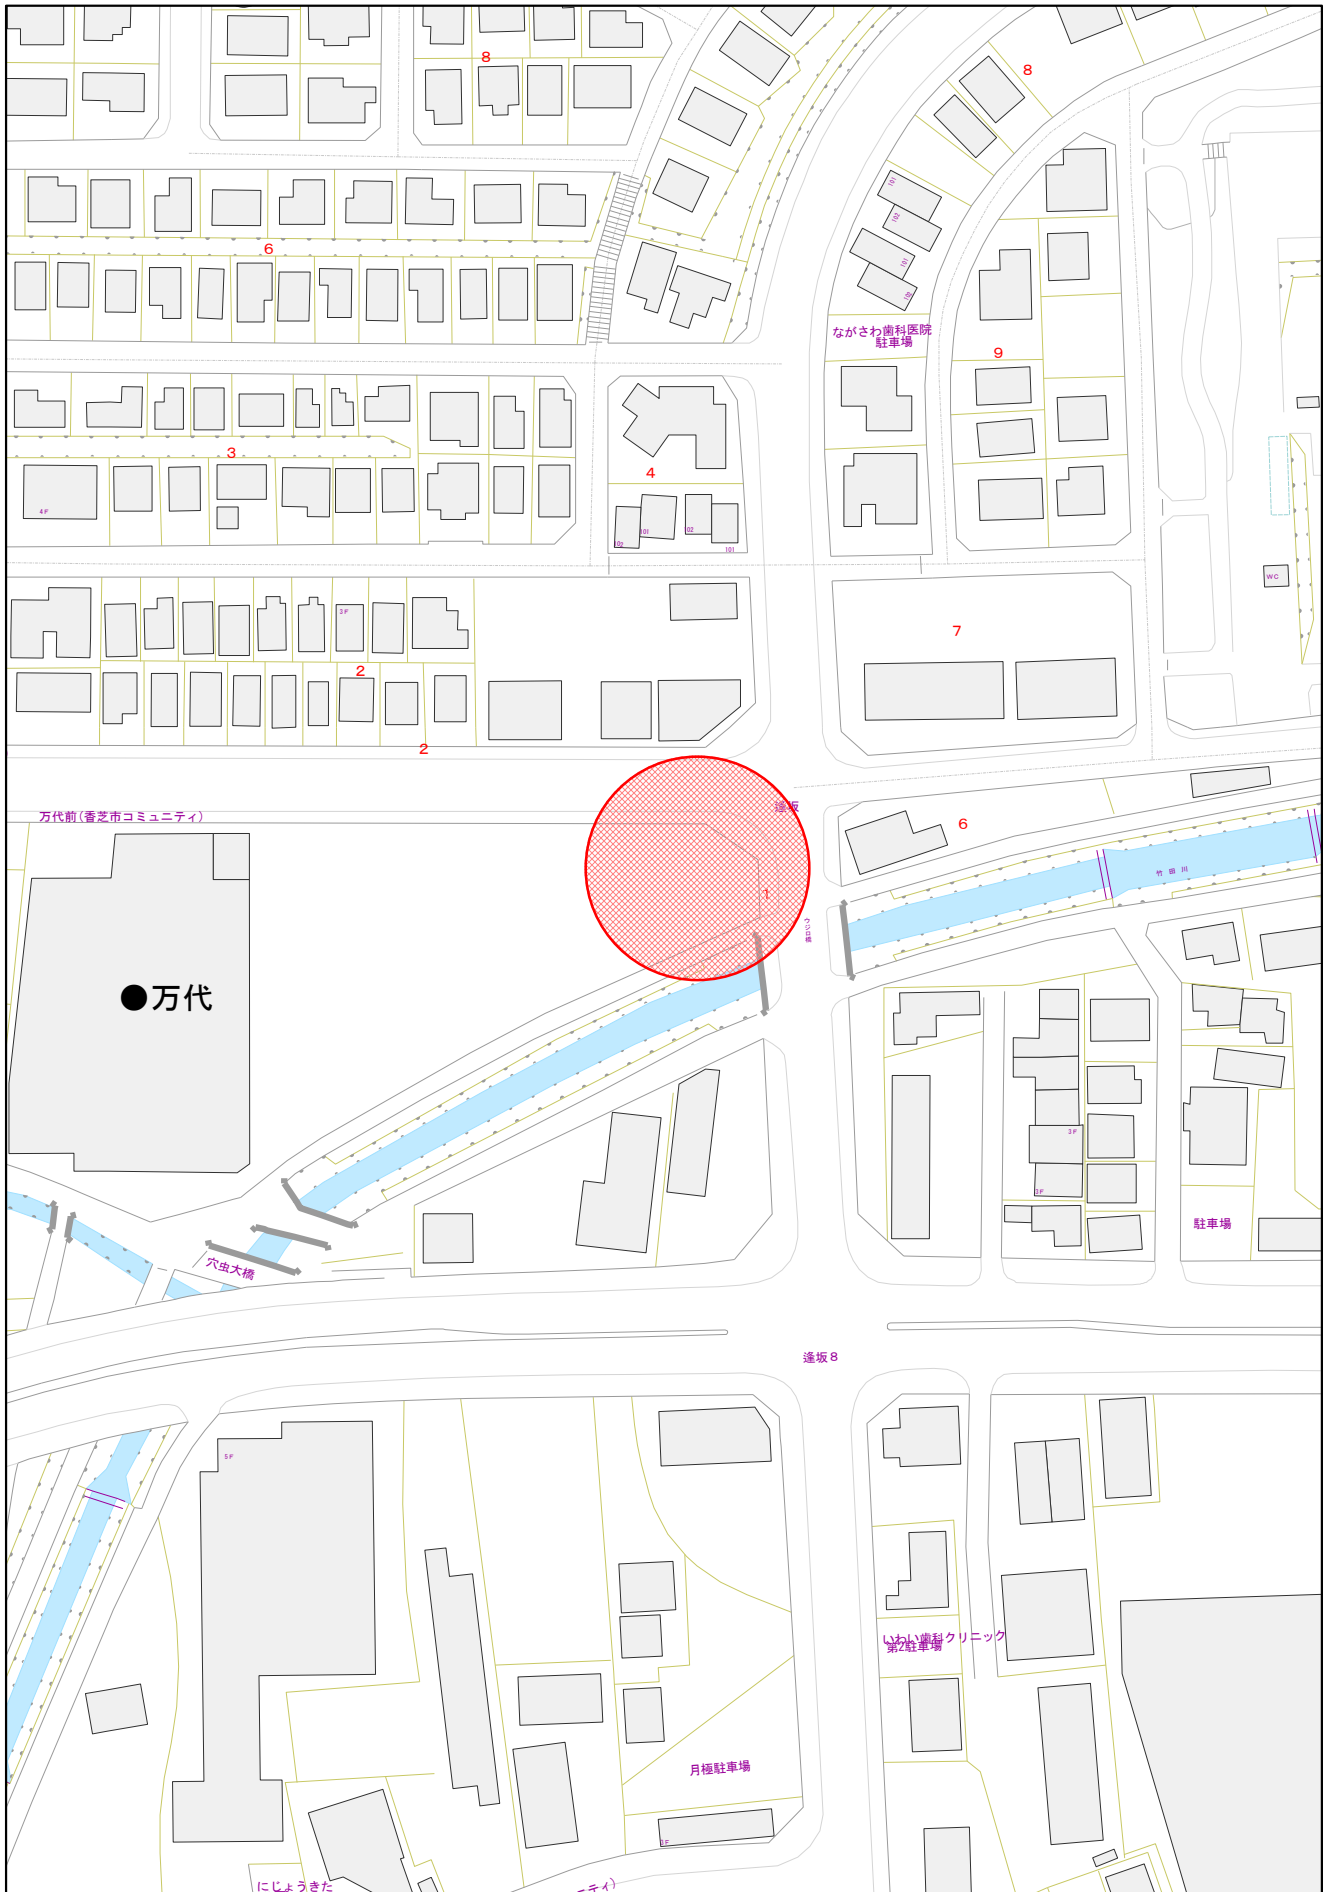

1/1,500

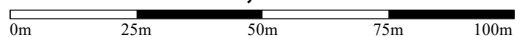


# 下田東第1ポンプ施設

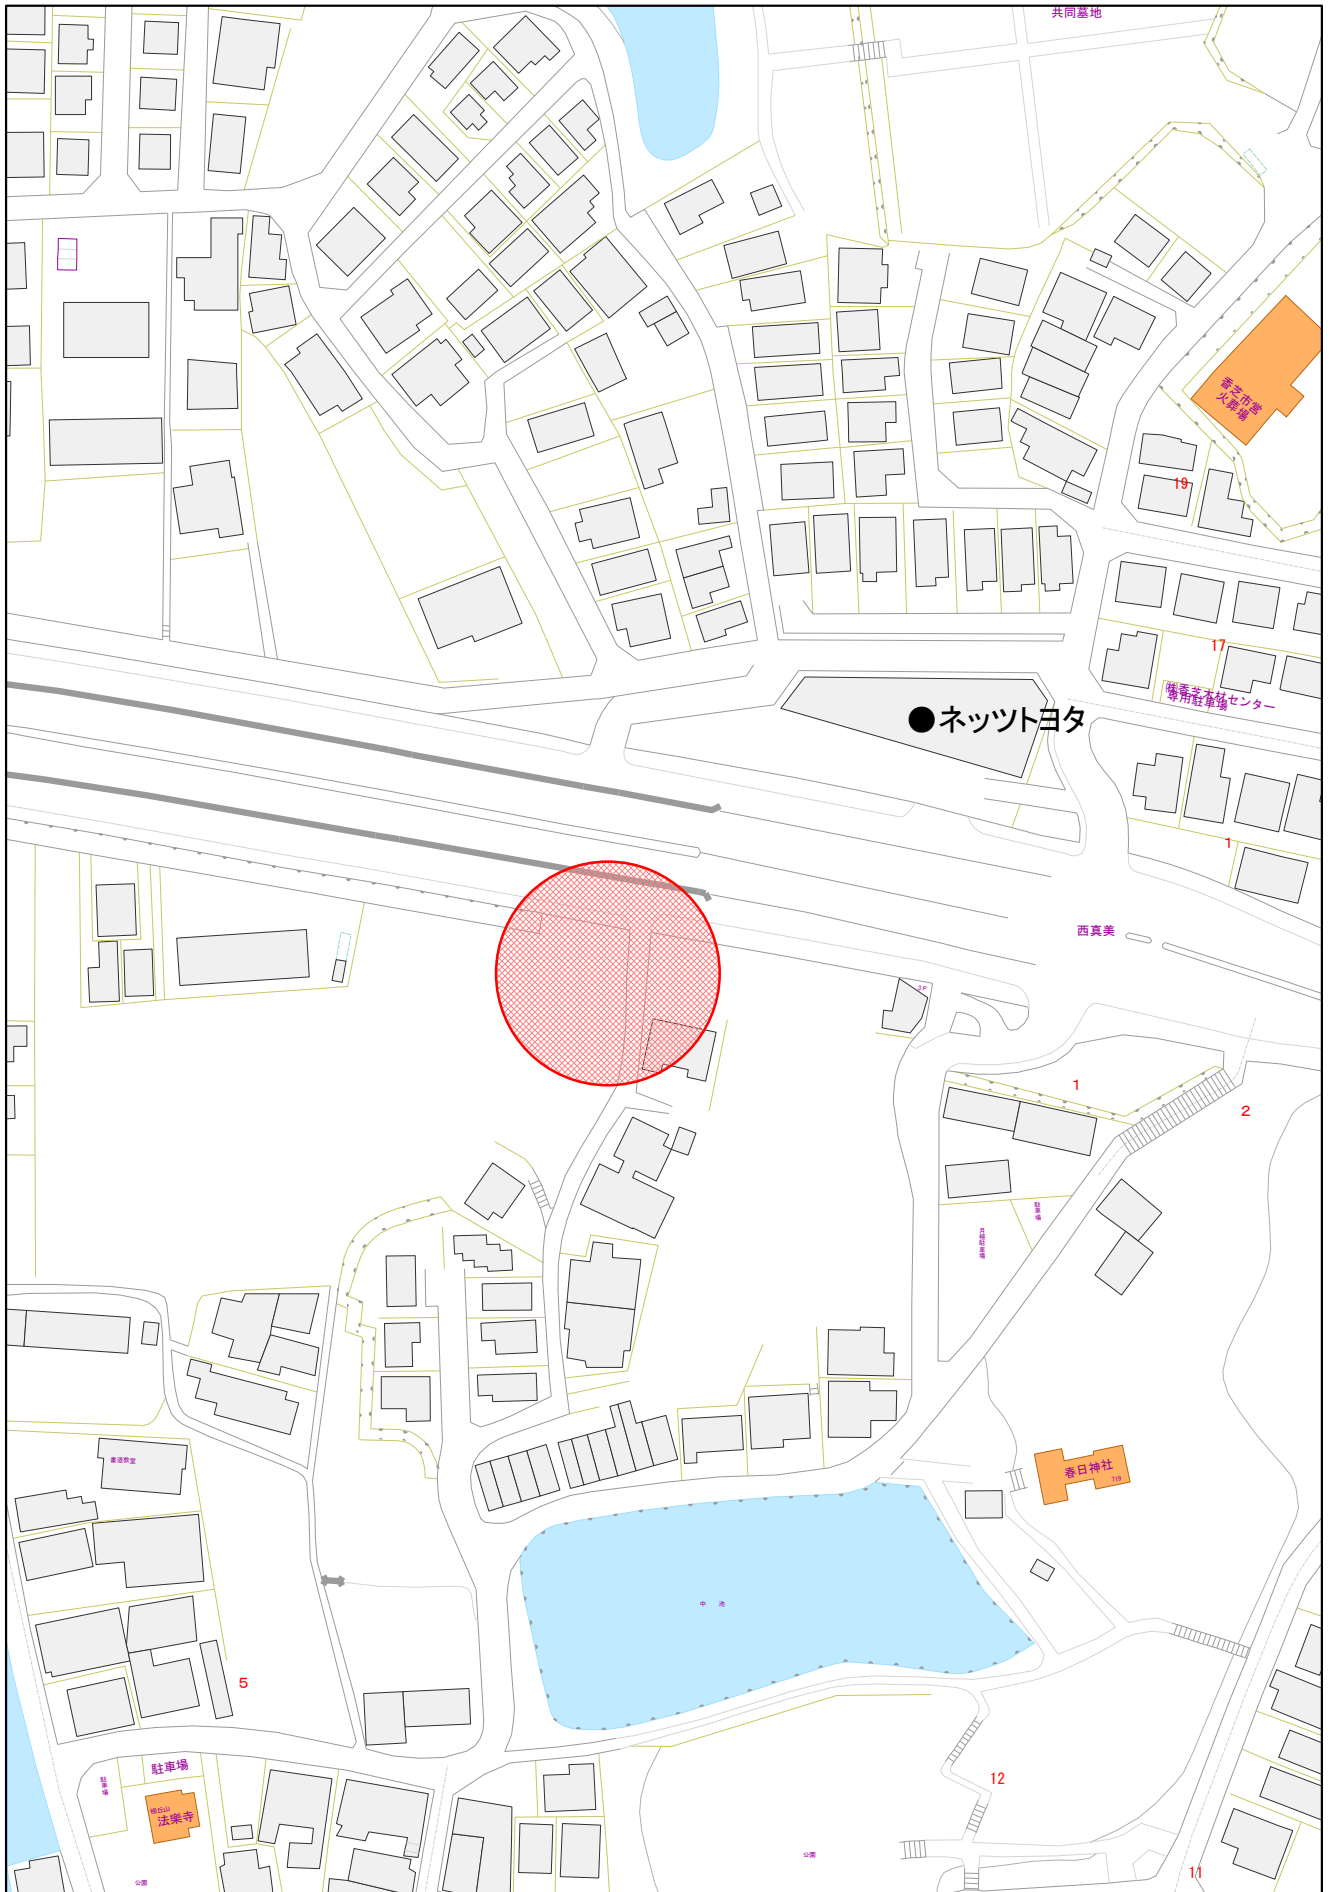

1/1,500

0m 25m 50m 75m 100m


# 下田東第2ポンプ施設

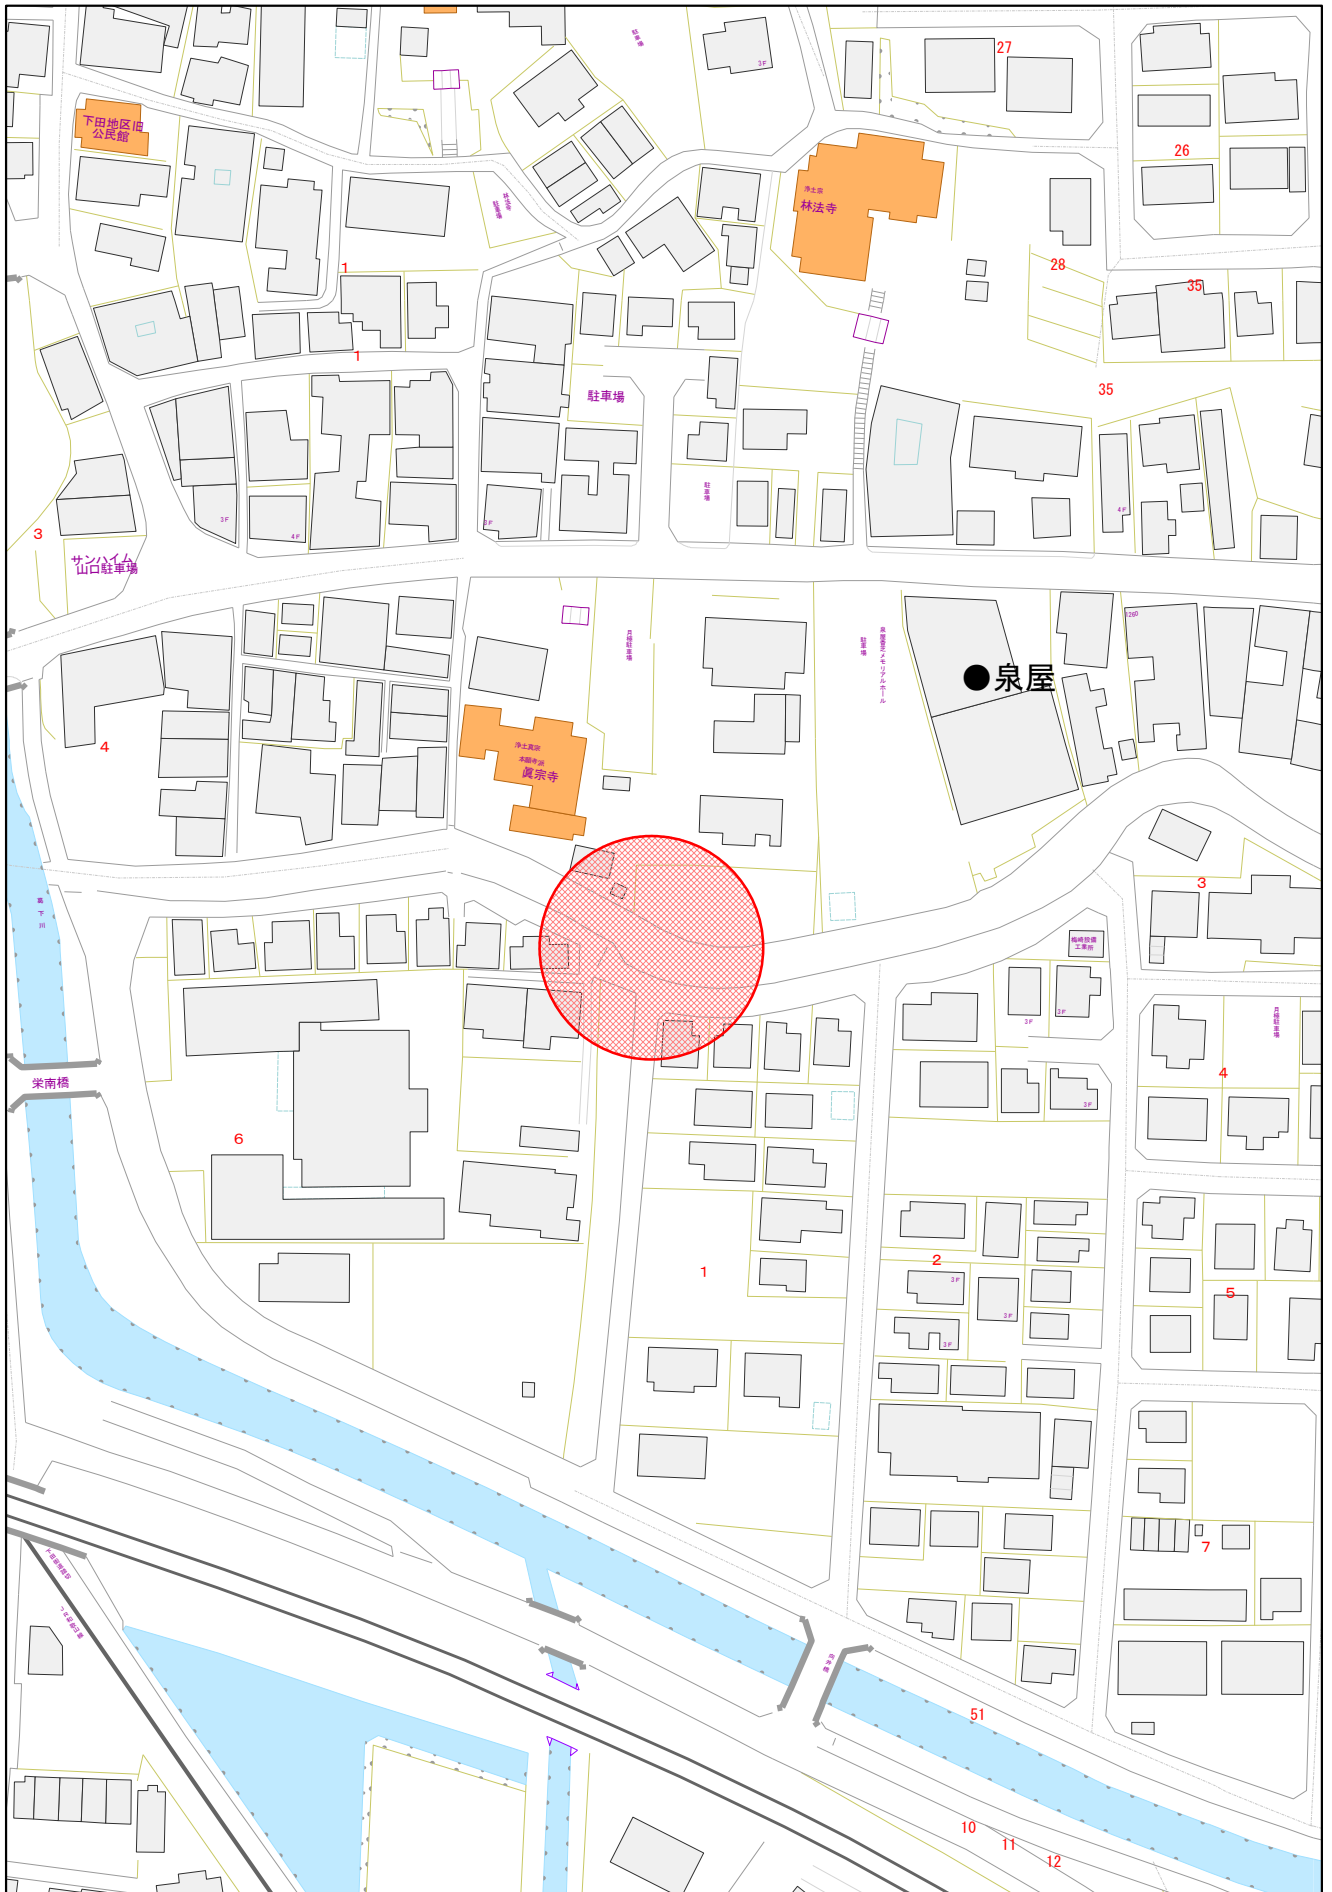


1/1,500

0m 25m 50m 75m 100m


# 高山台第1ポンプ施設

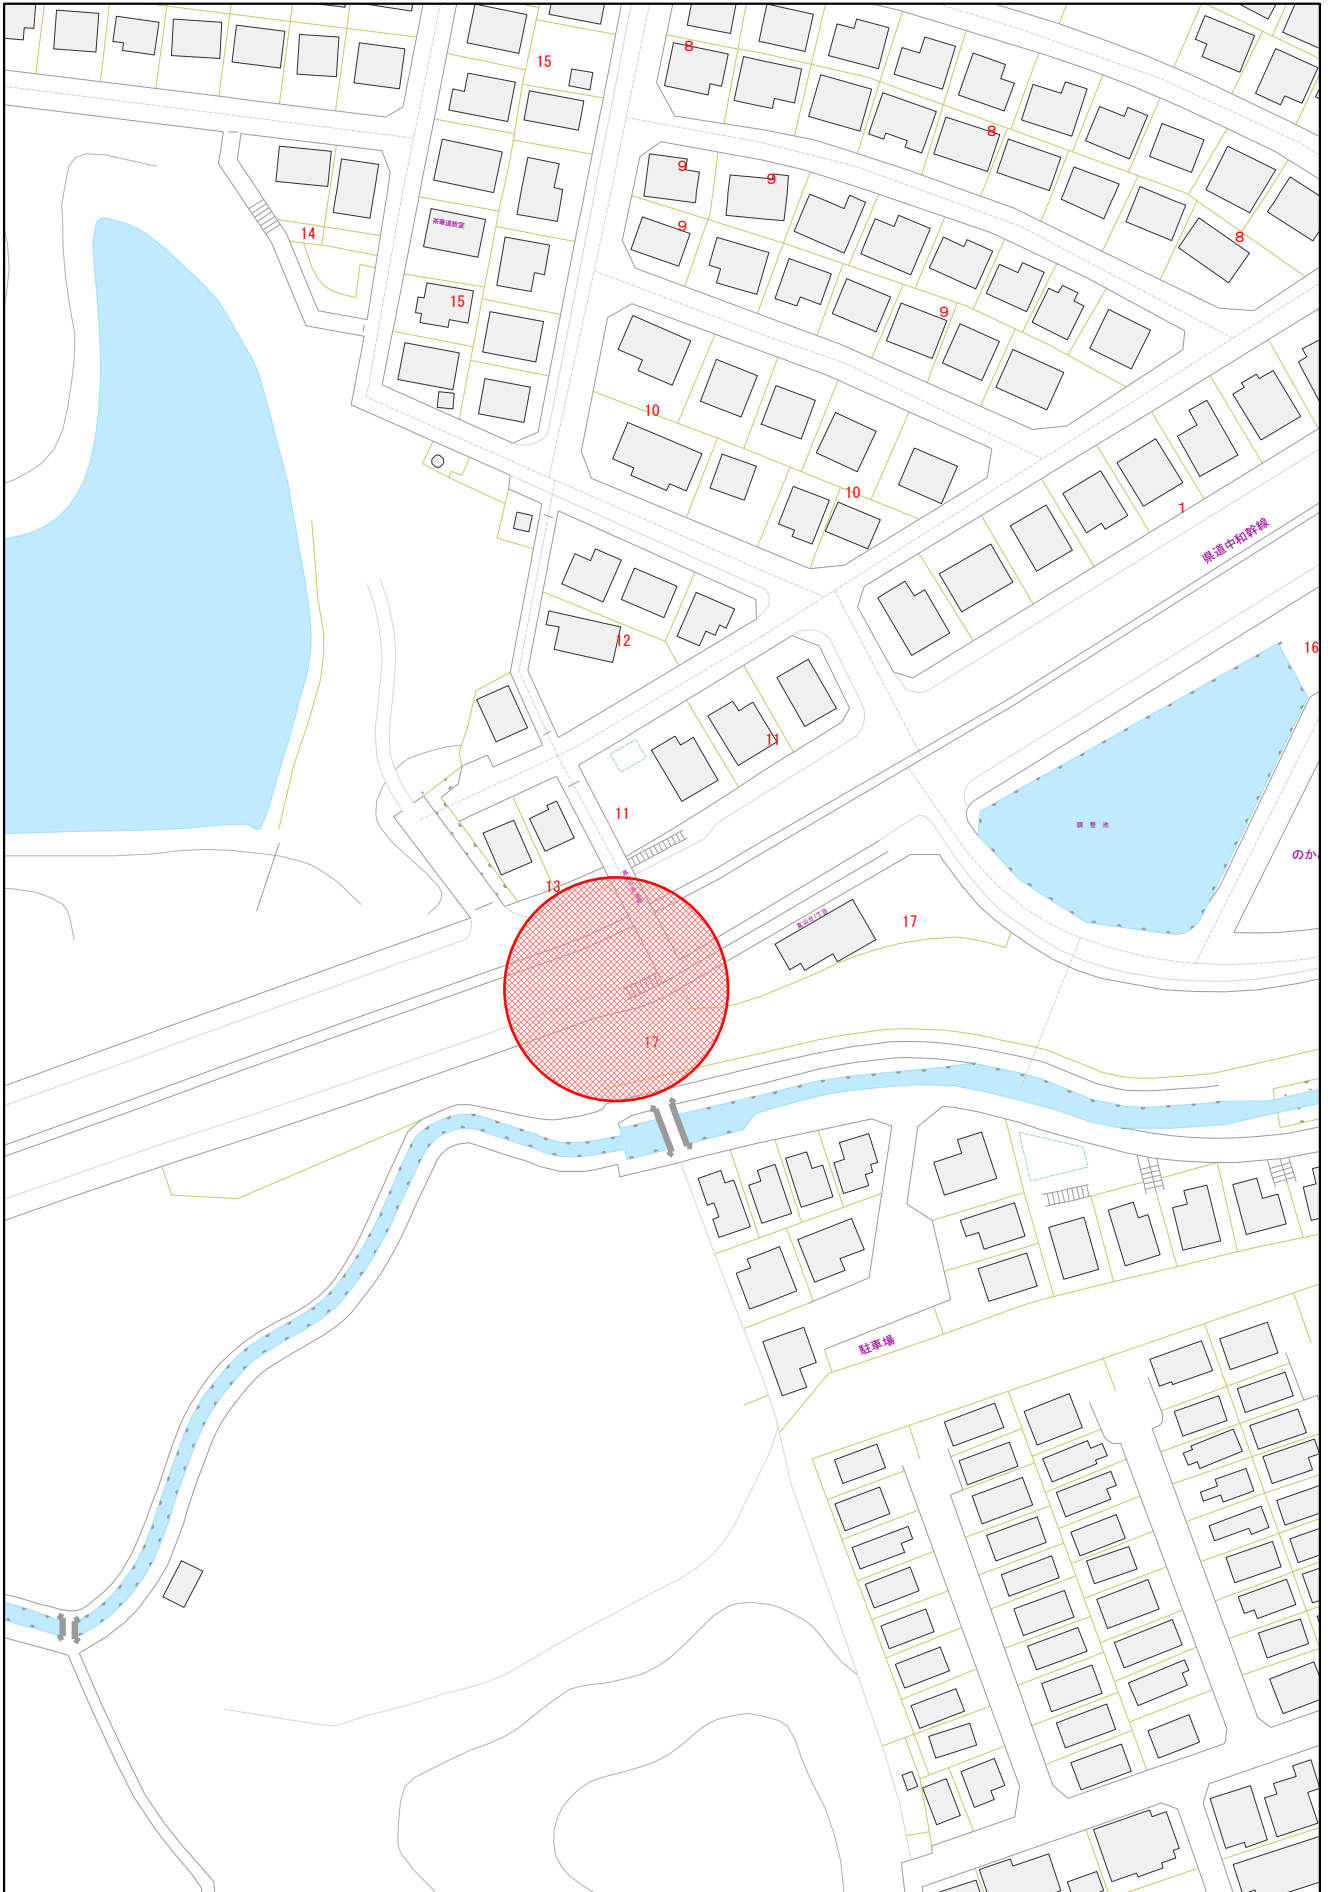

1/1,500

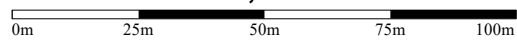

# 磯壁第1ポンプ施設

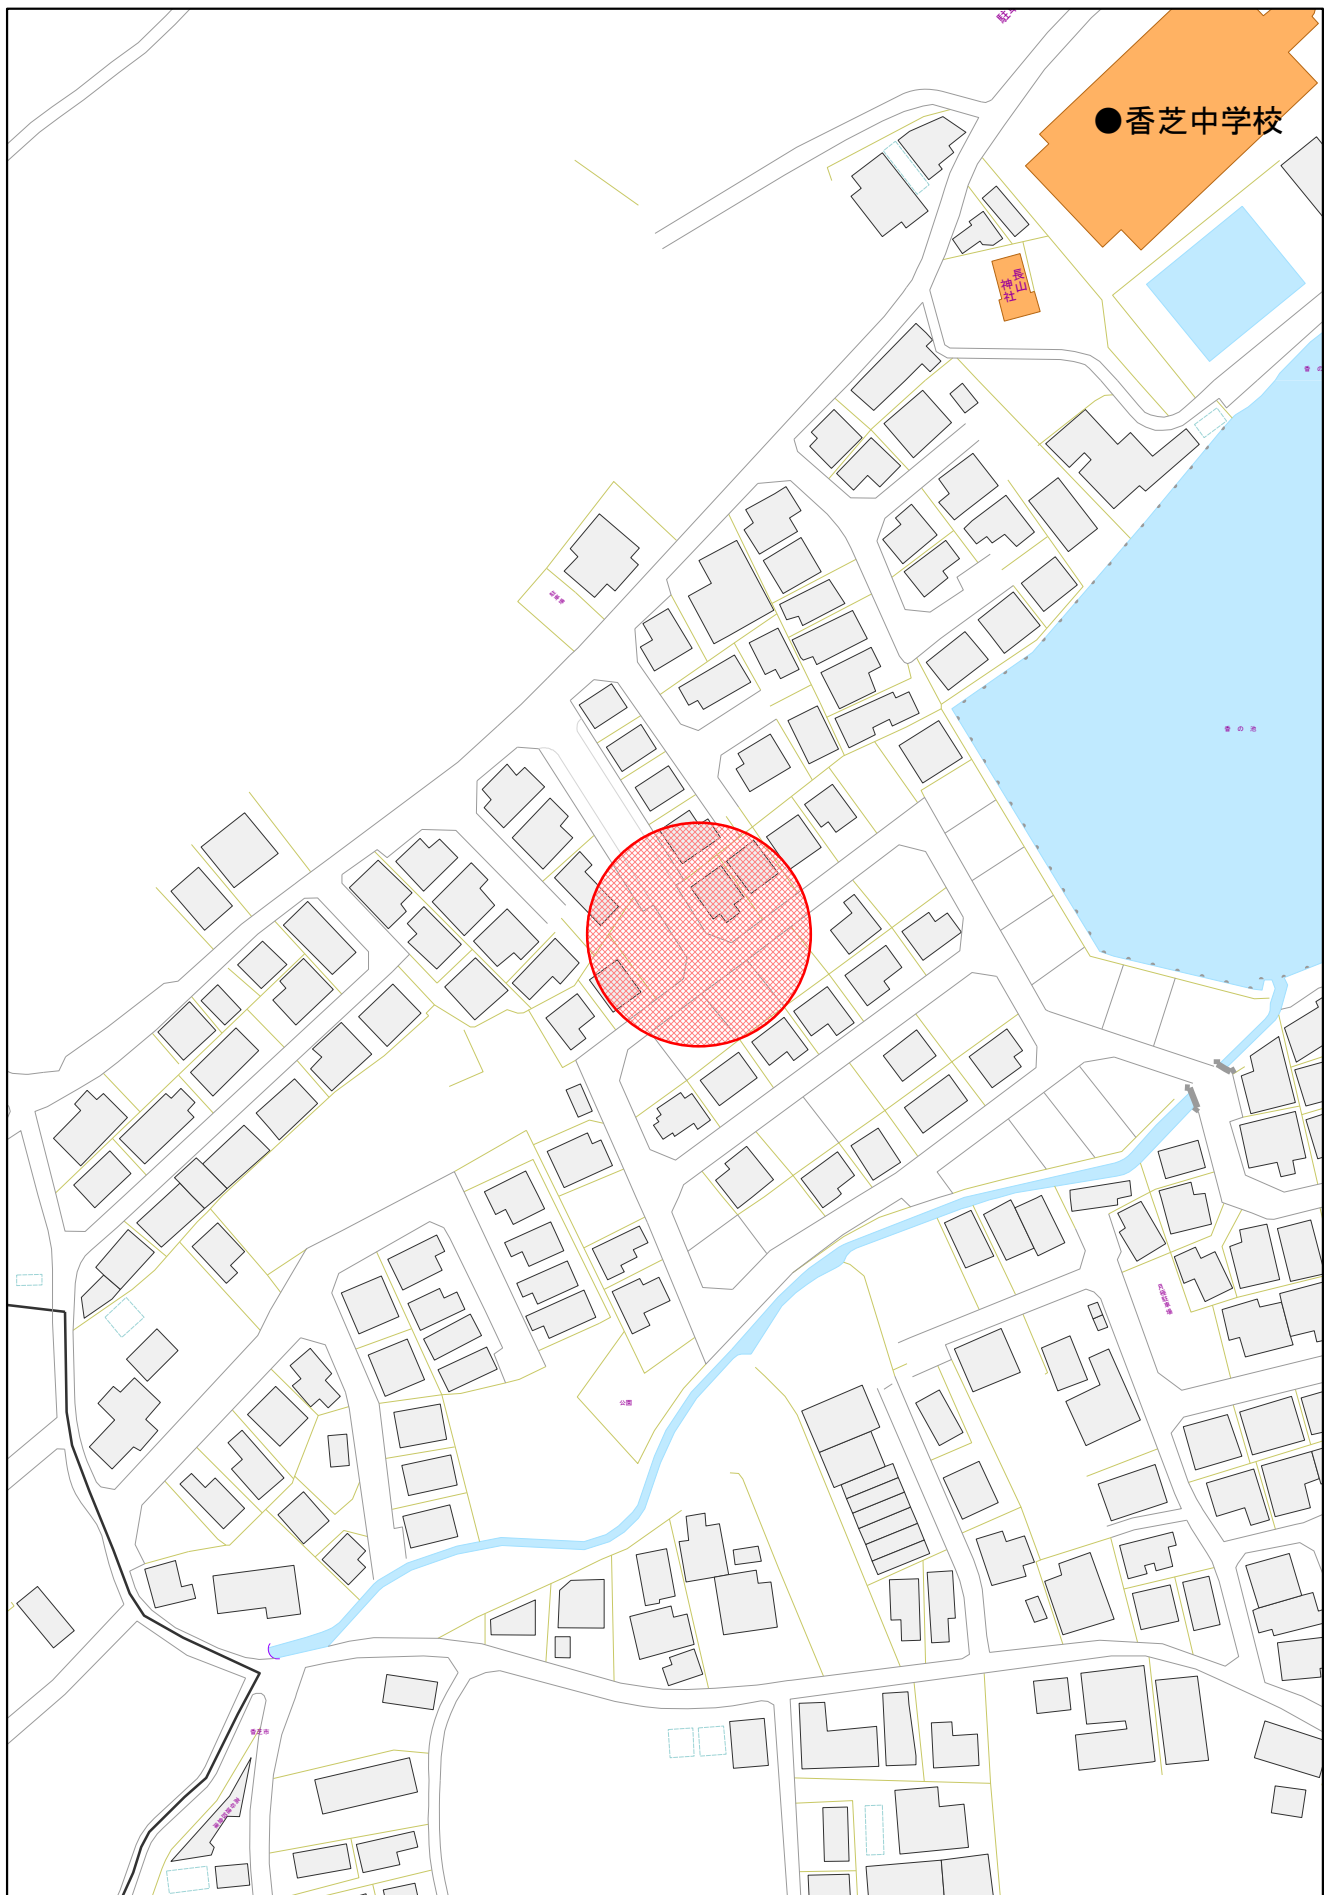


1/1,500

0m 25m 50m 75m 100m




# 五位堂第1ポンプ施設

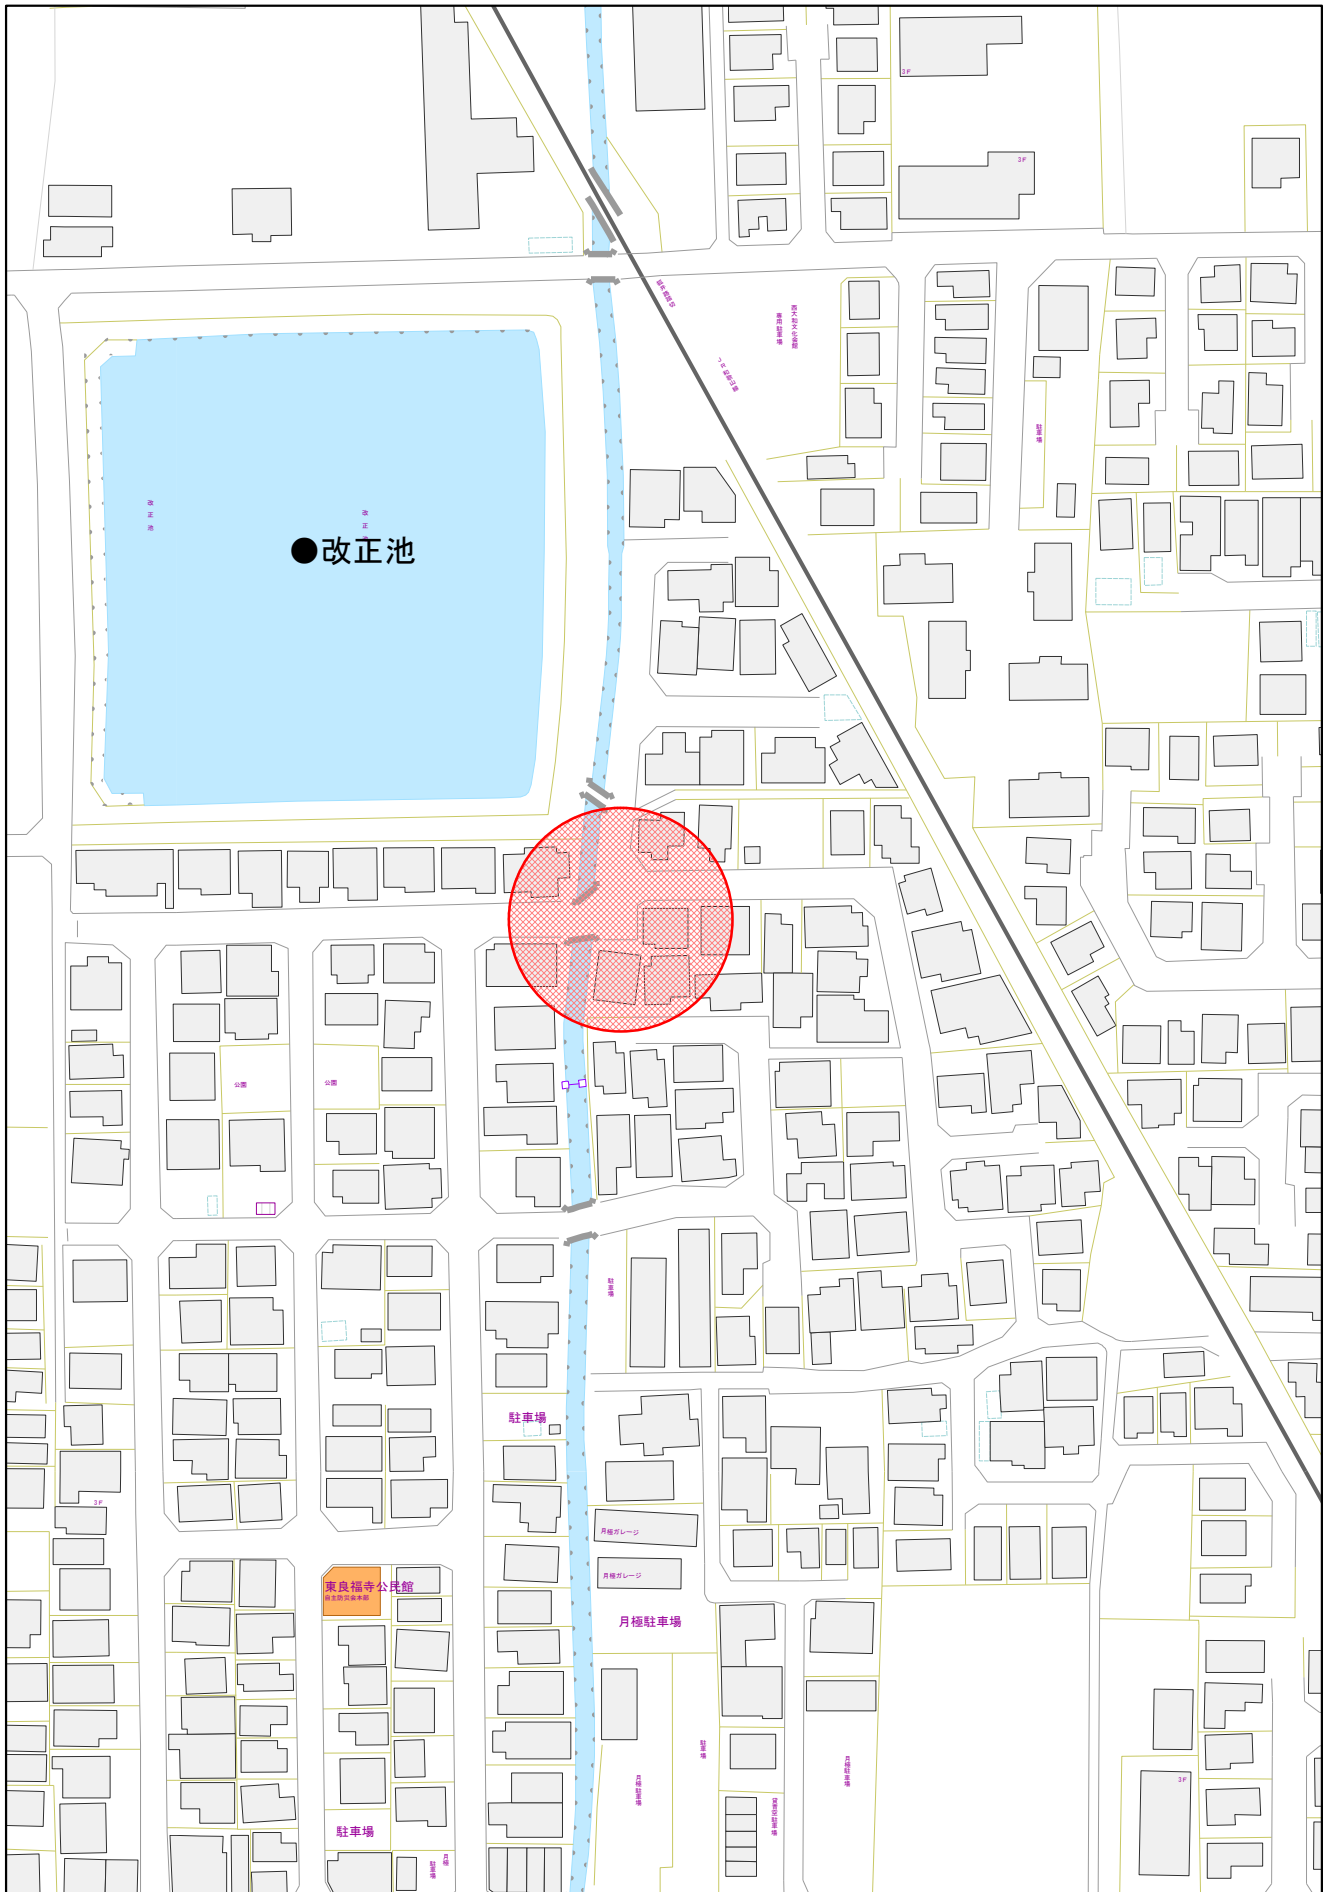

1/1,500

0m 25m 50m 75m 100m


# 北今市第2ポンプ施設

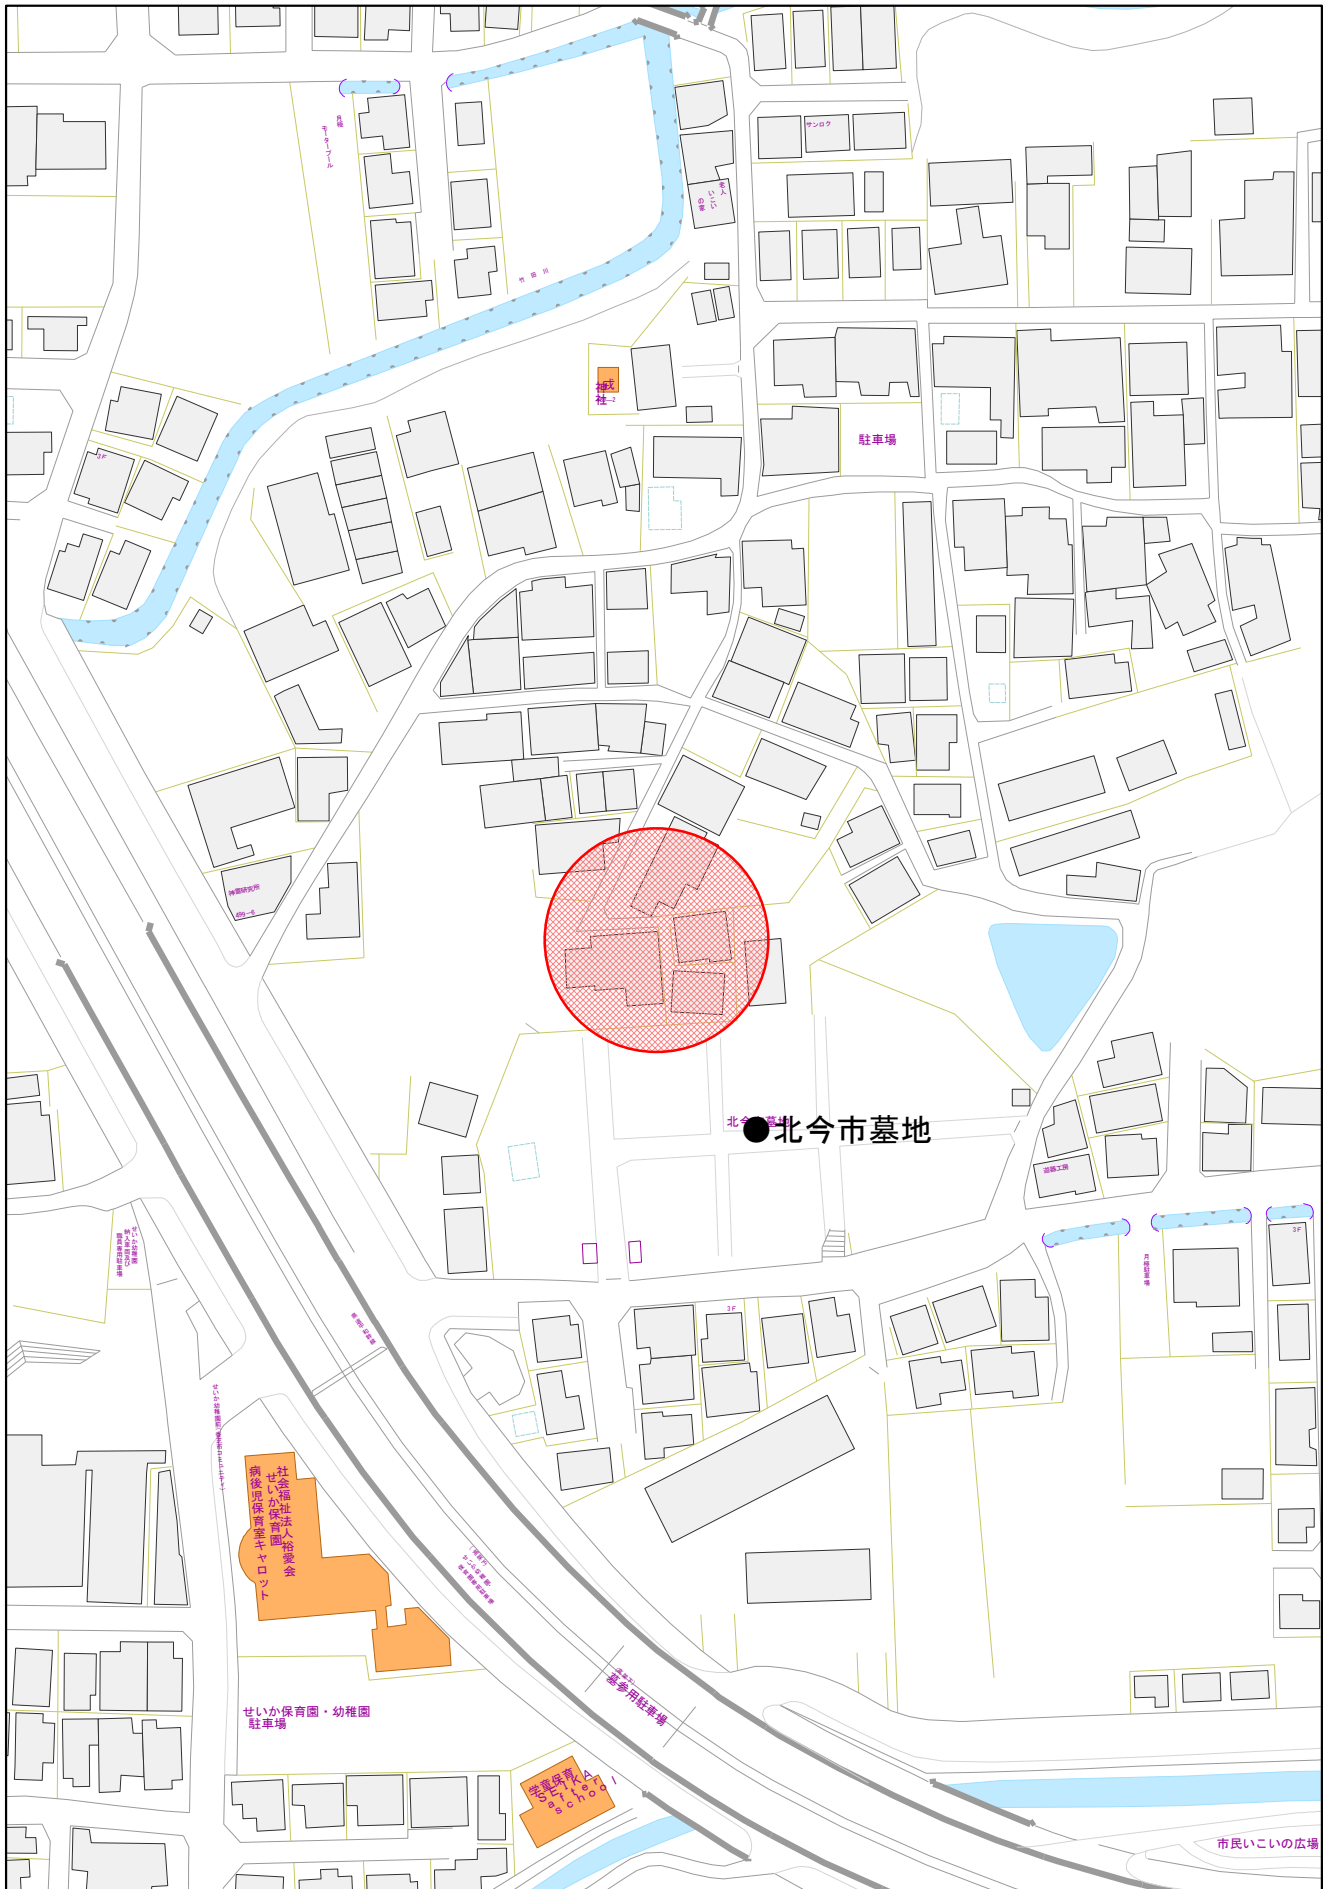


1/1,500

0m 25m 50m 75m 100m


## 北今市第3ポンプ施設

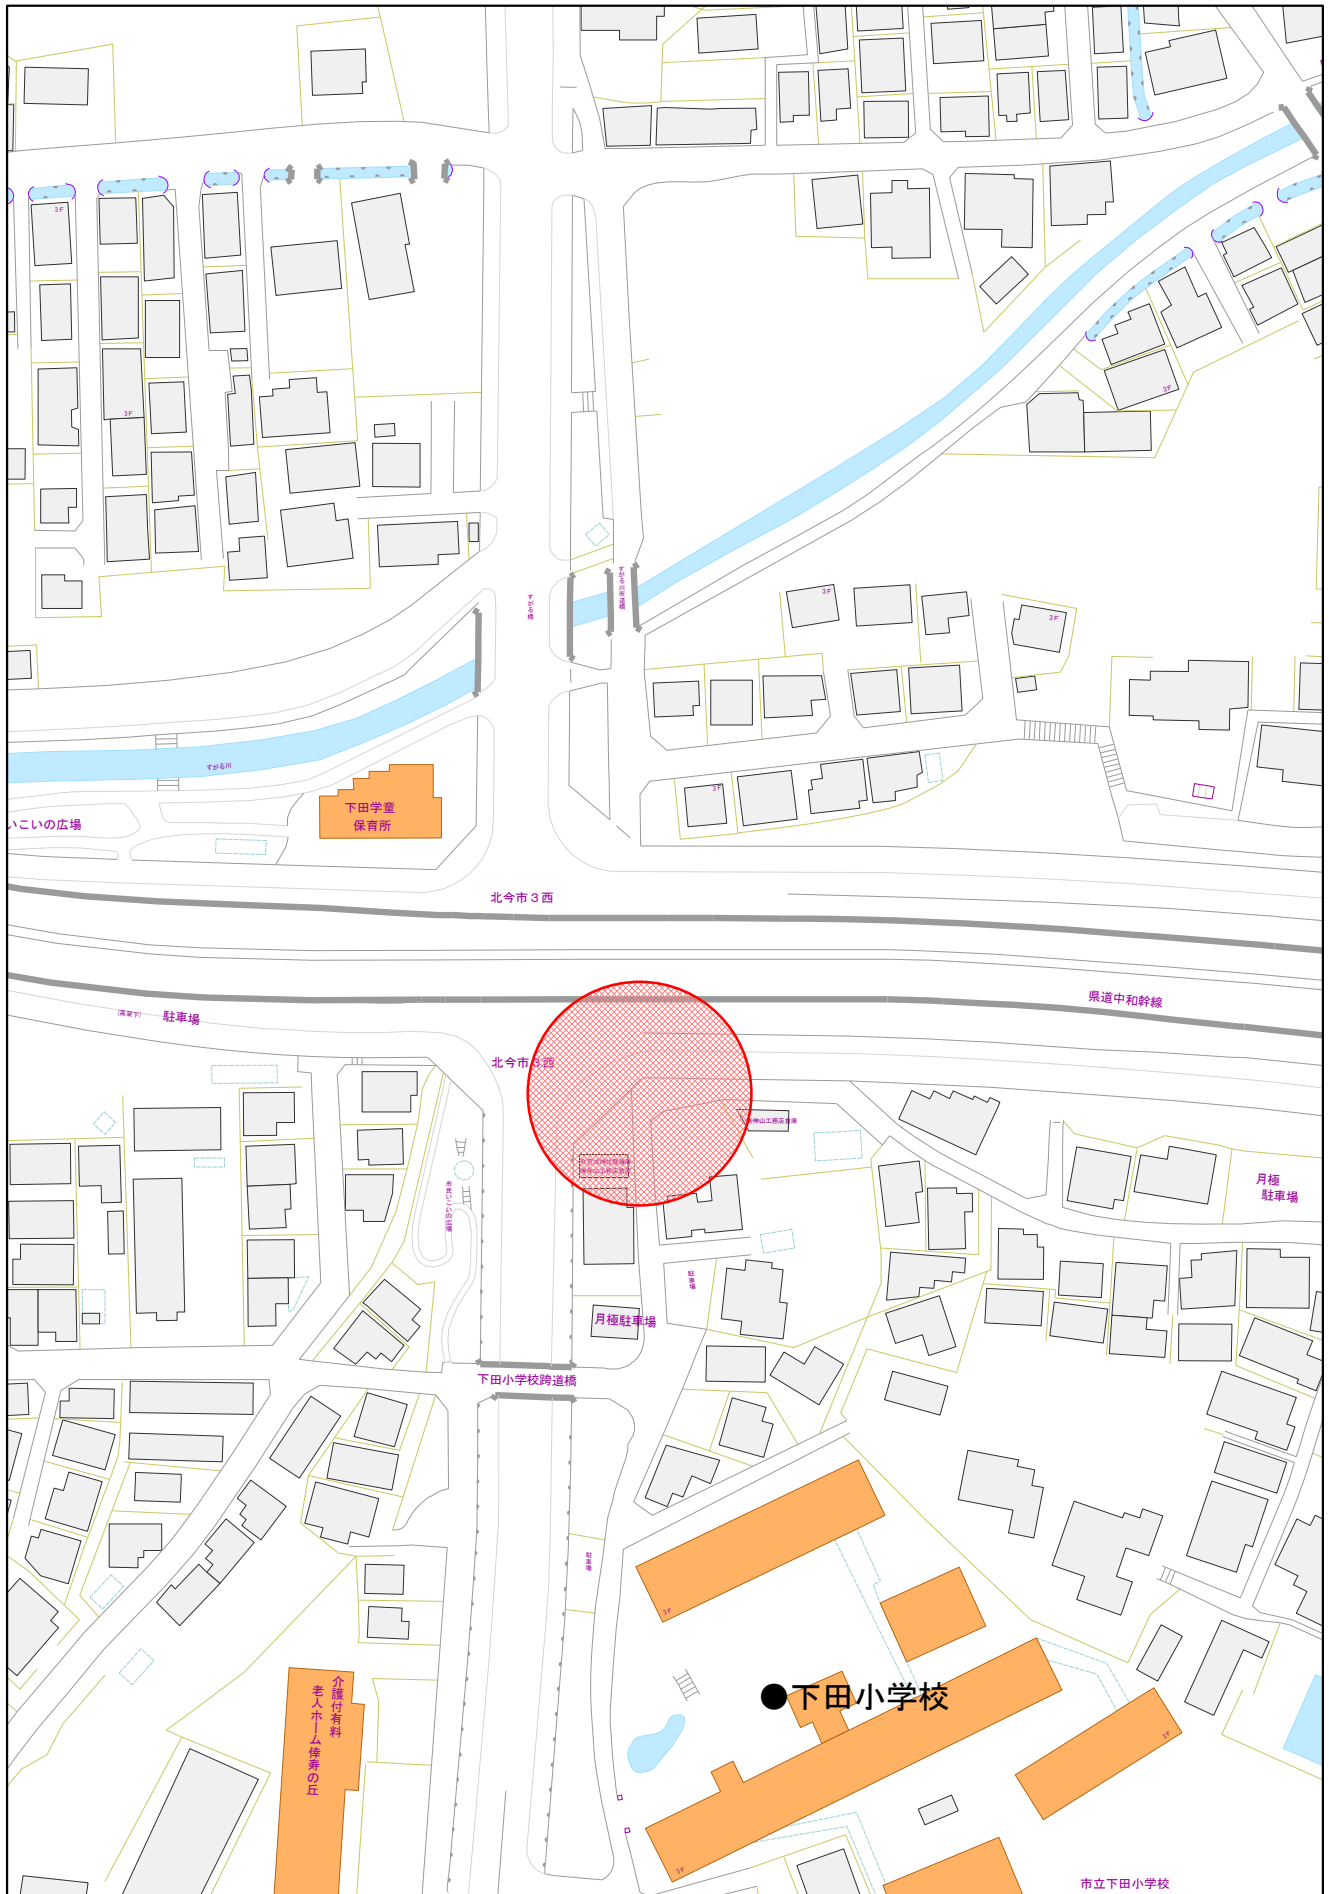

**1/1,500**

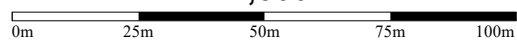


# 瓦口第1ポンプ施設

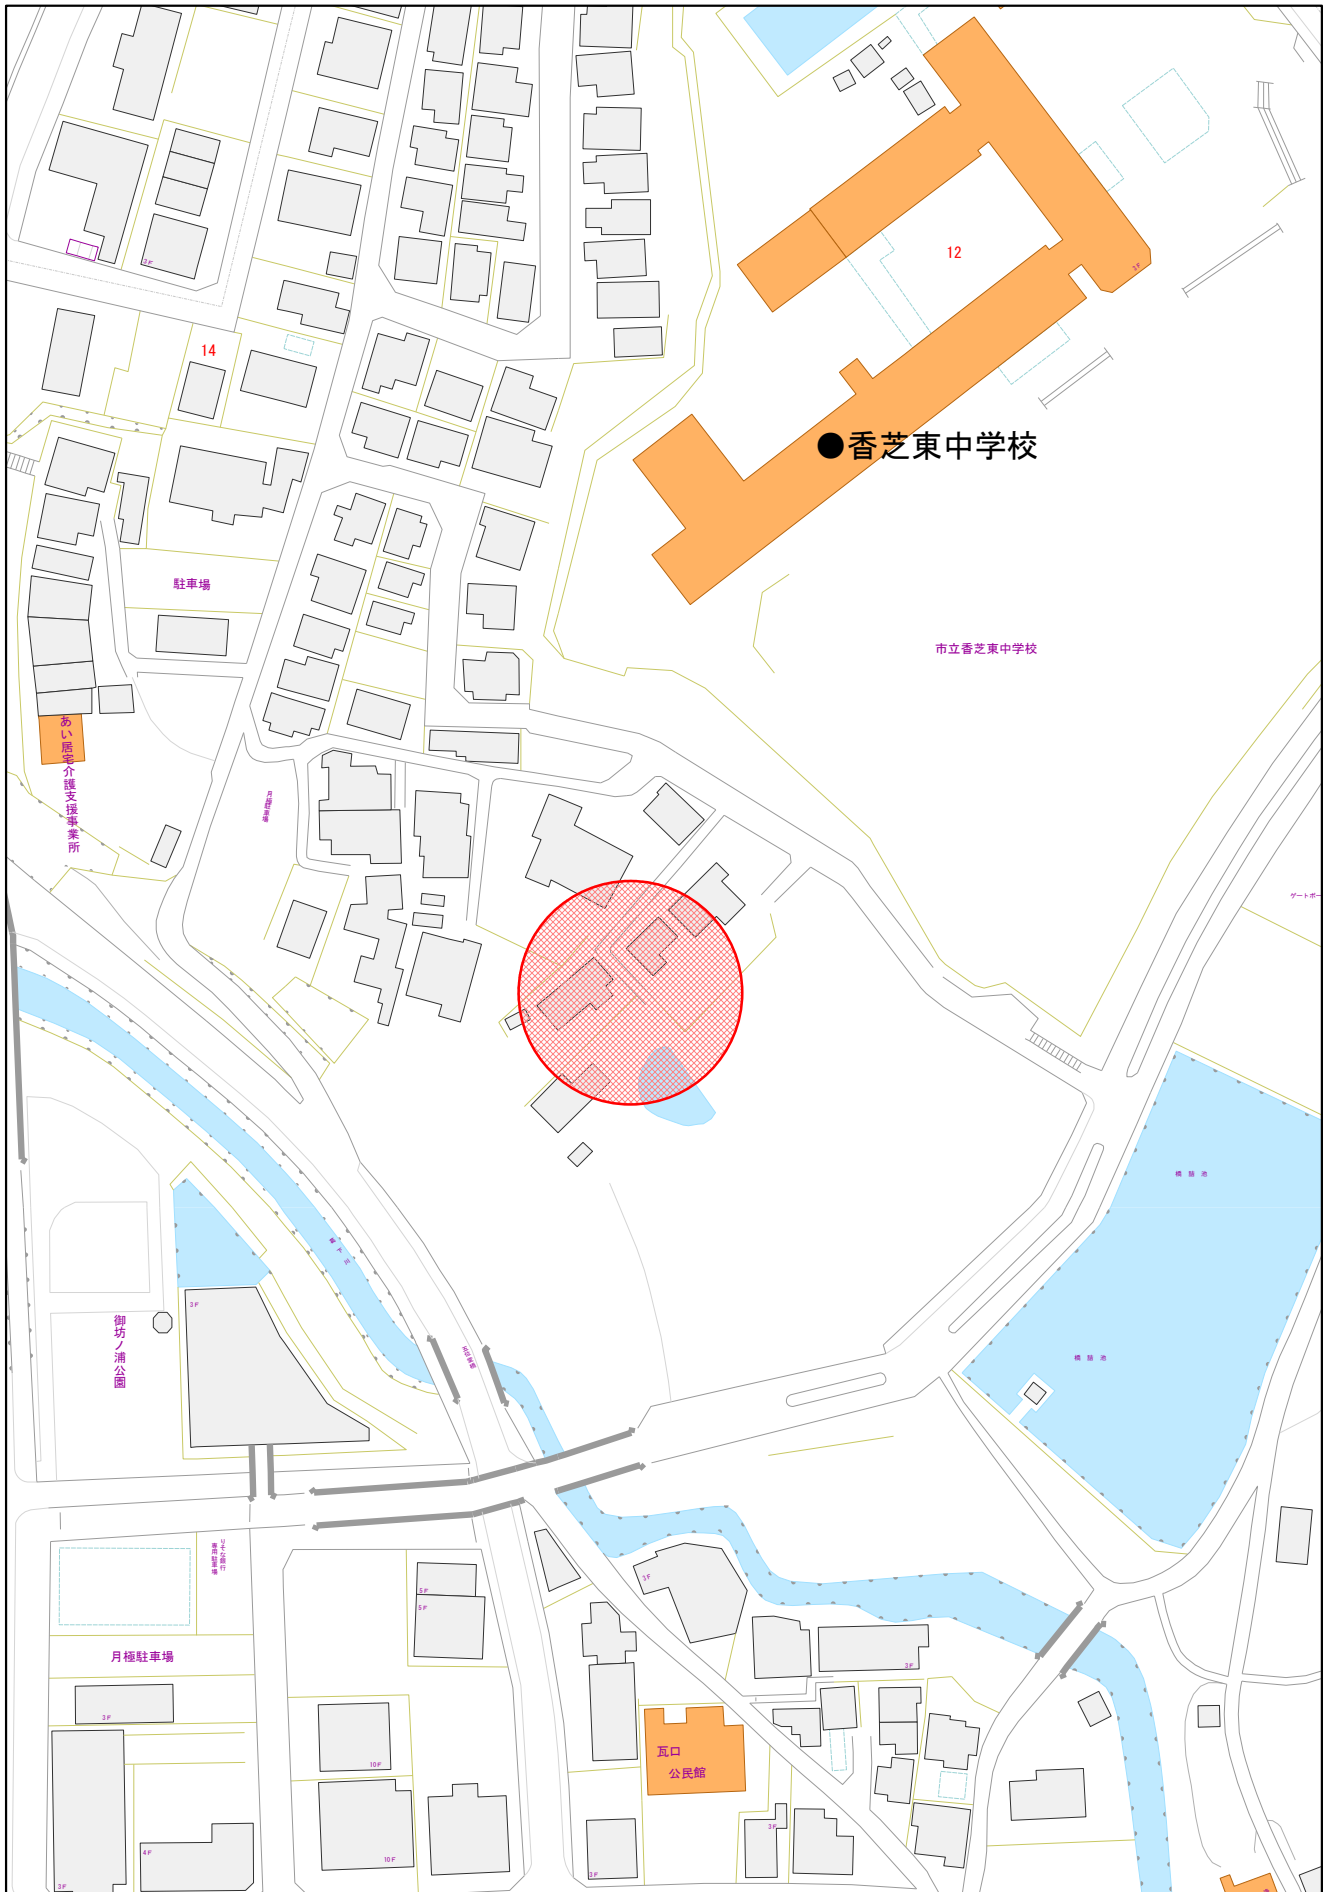


1/1,500

0m 25m 50m 75m 100m

## 瓦口第2ポンプ施設

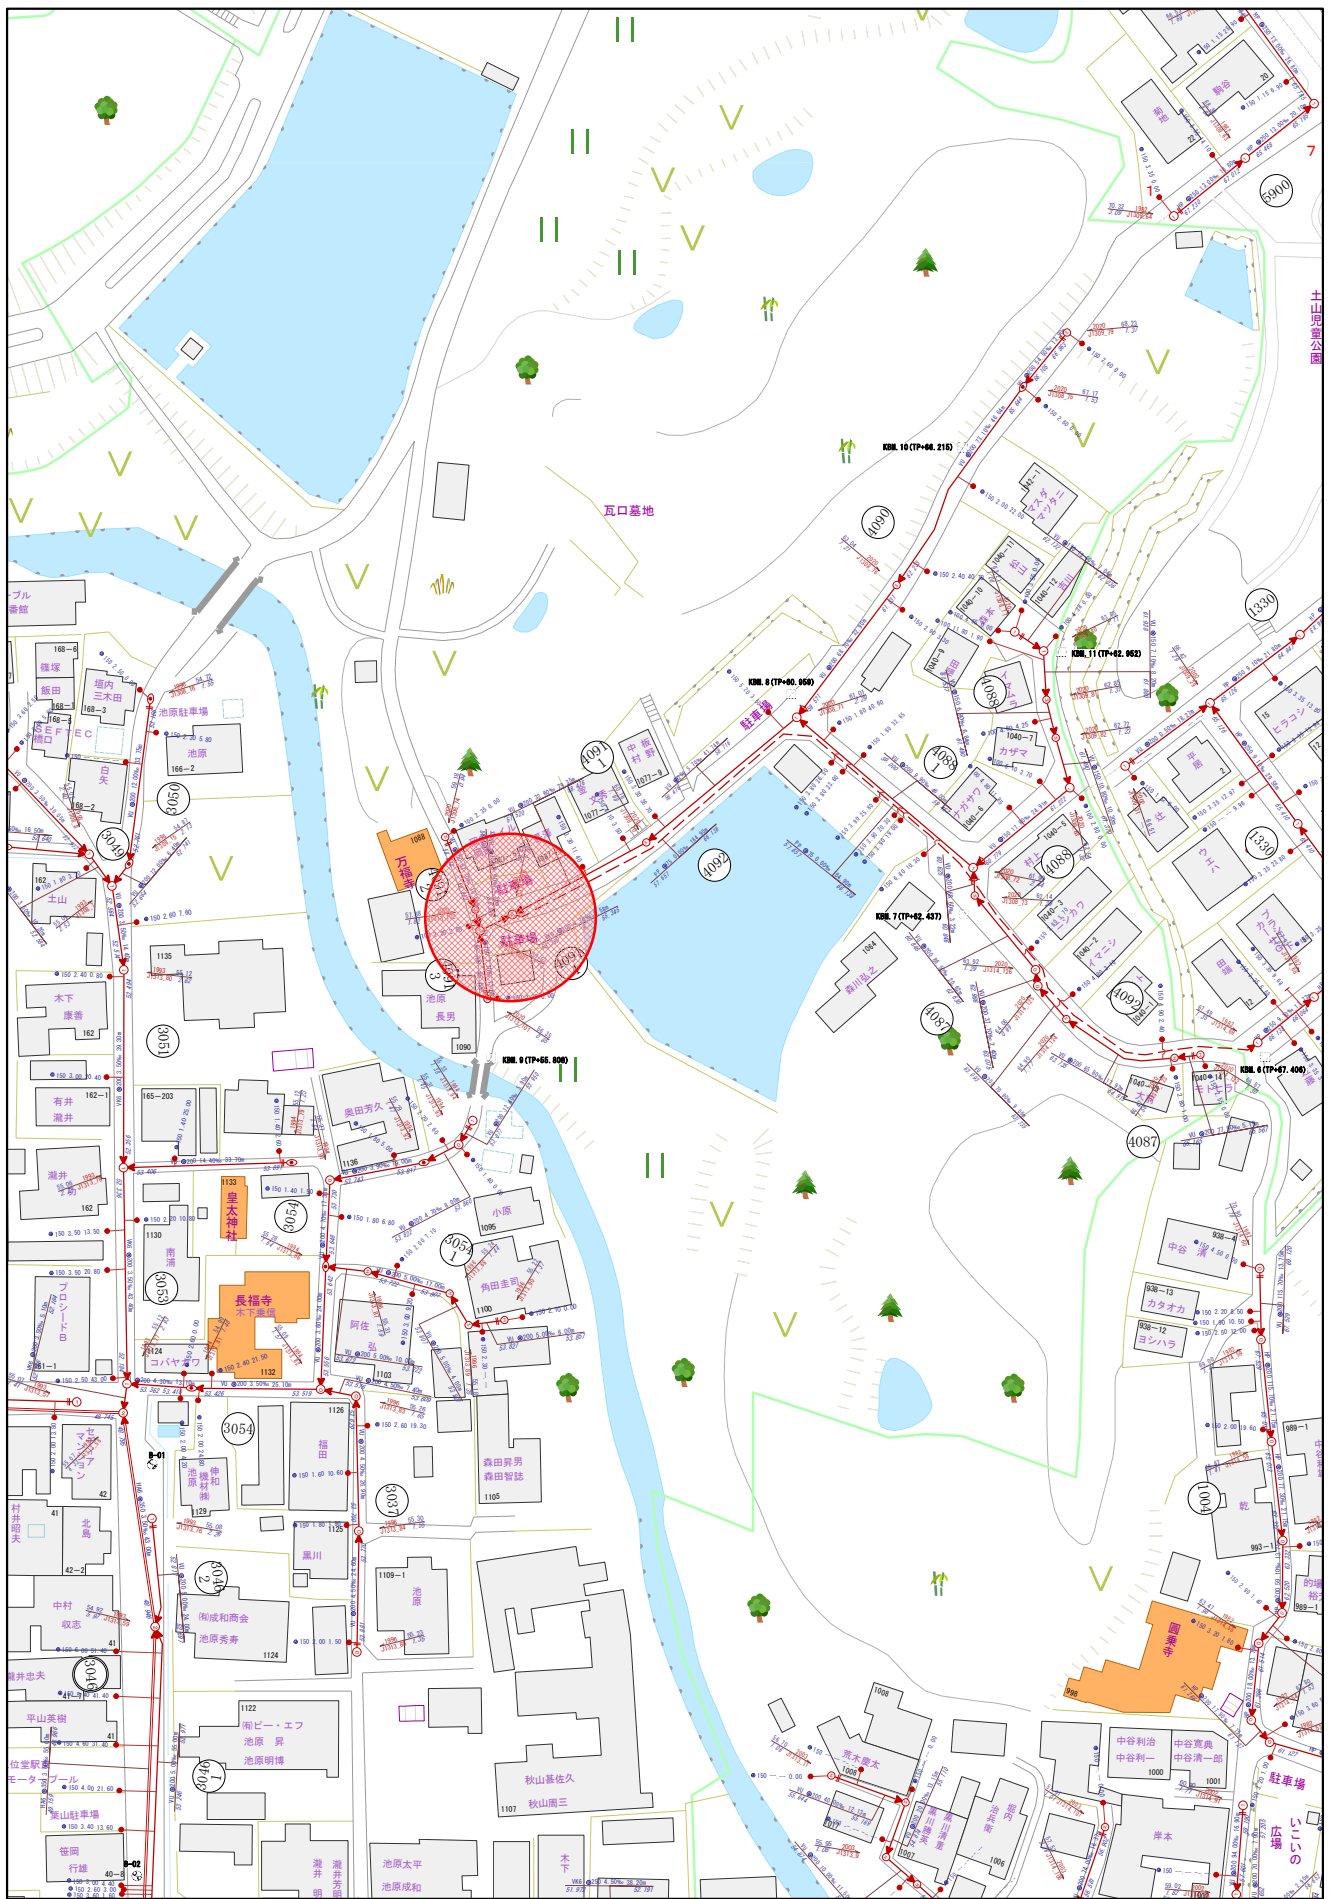


**1/1,500**

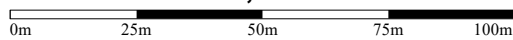




# ②北今市第4ポンプ施設

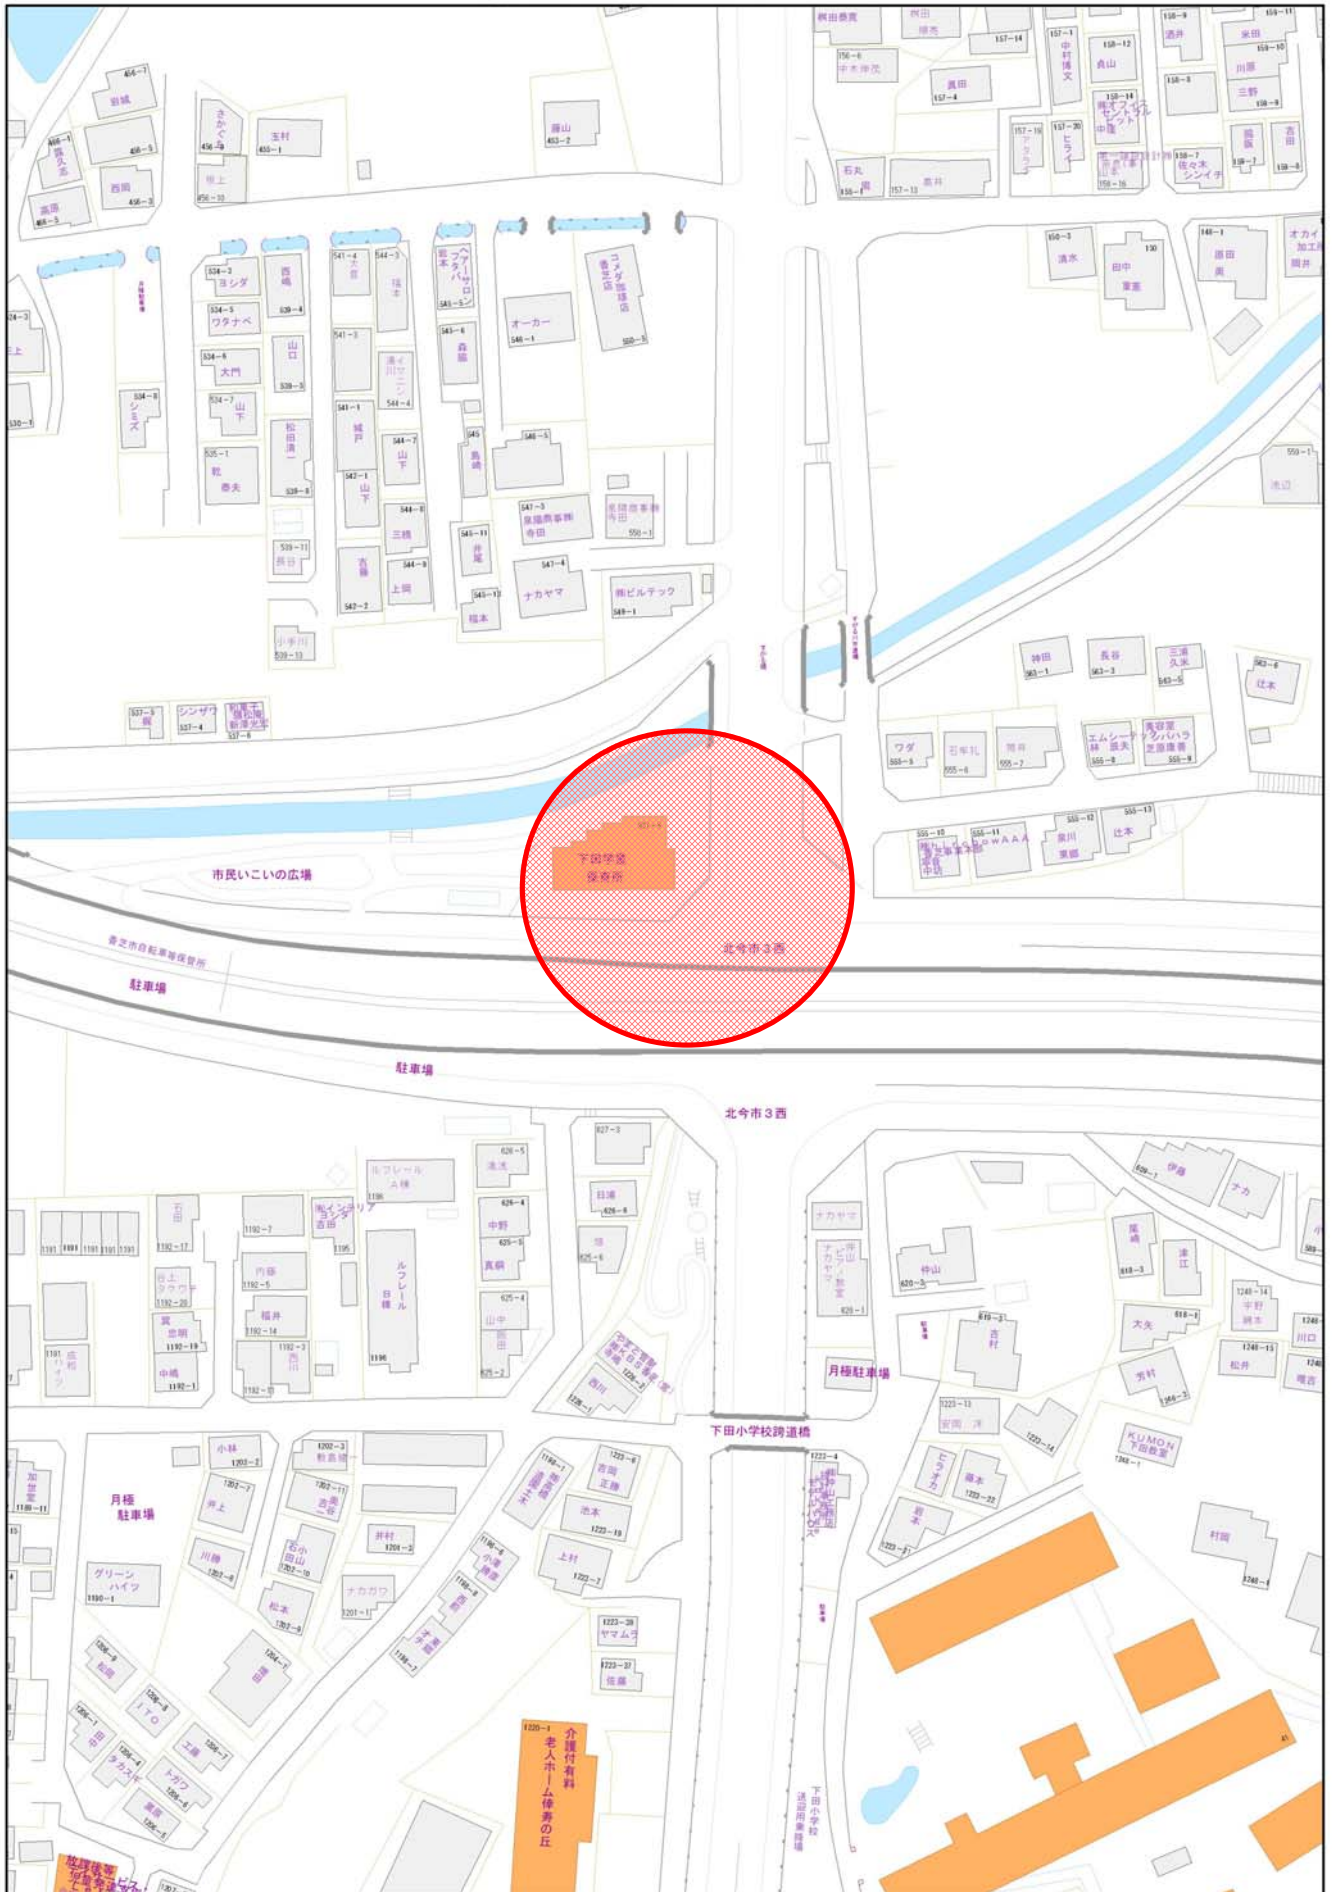


1/1,500

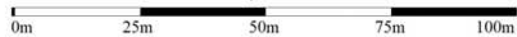




## ㊦ 穴虫第2ポンプ施設

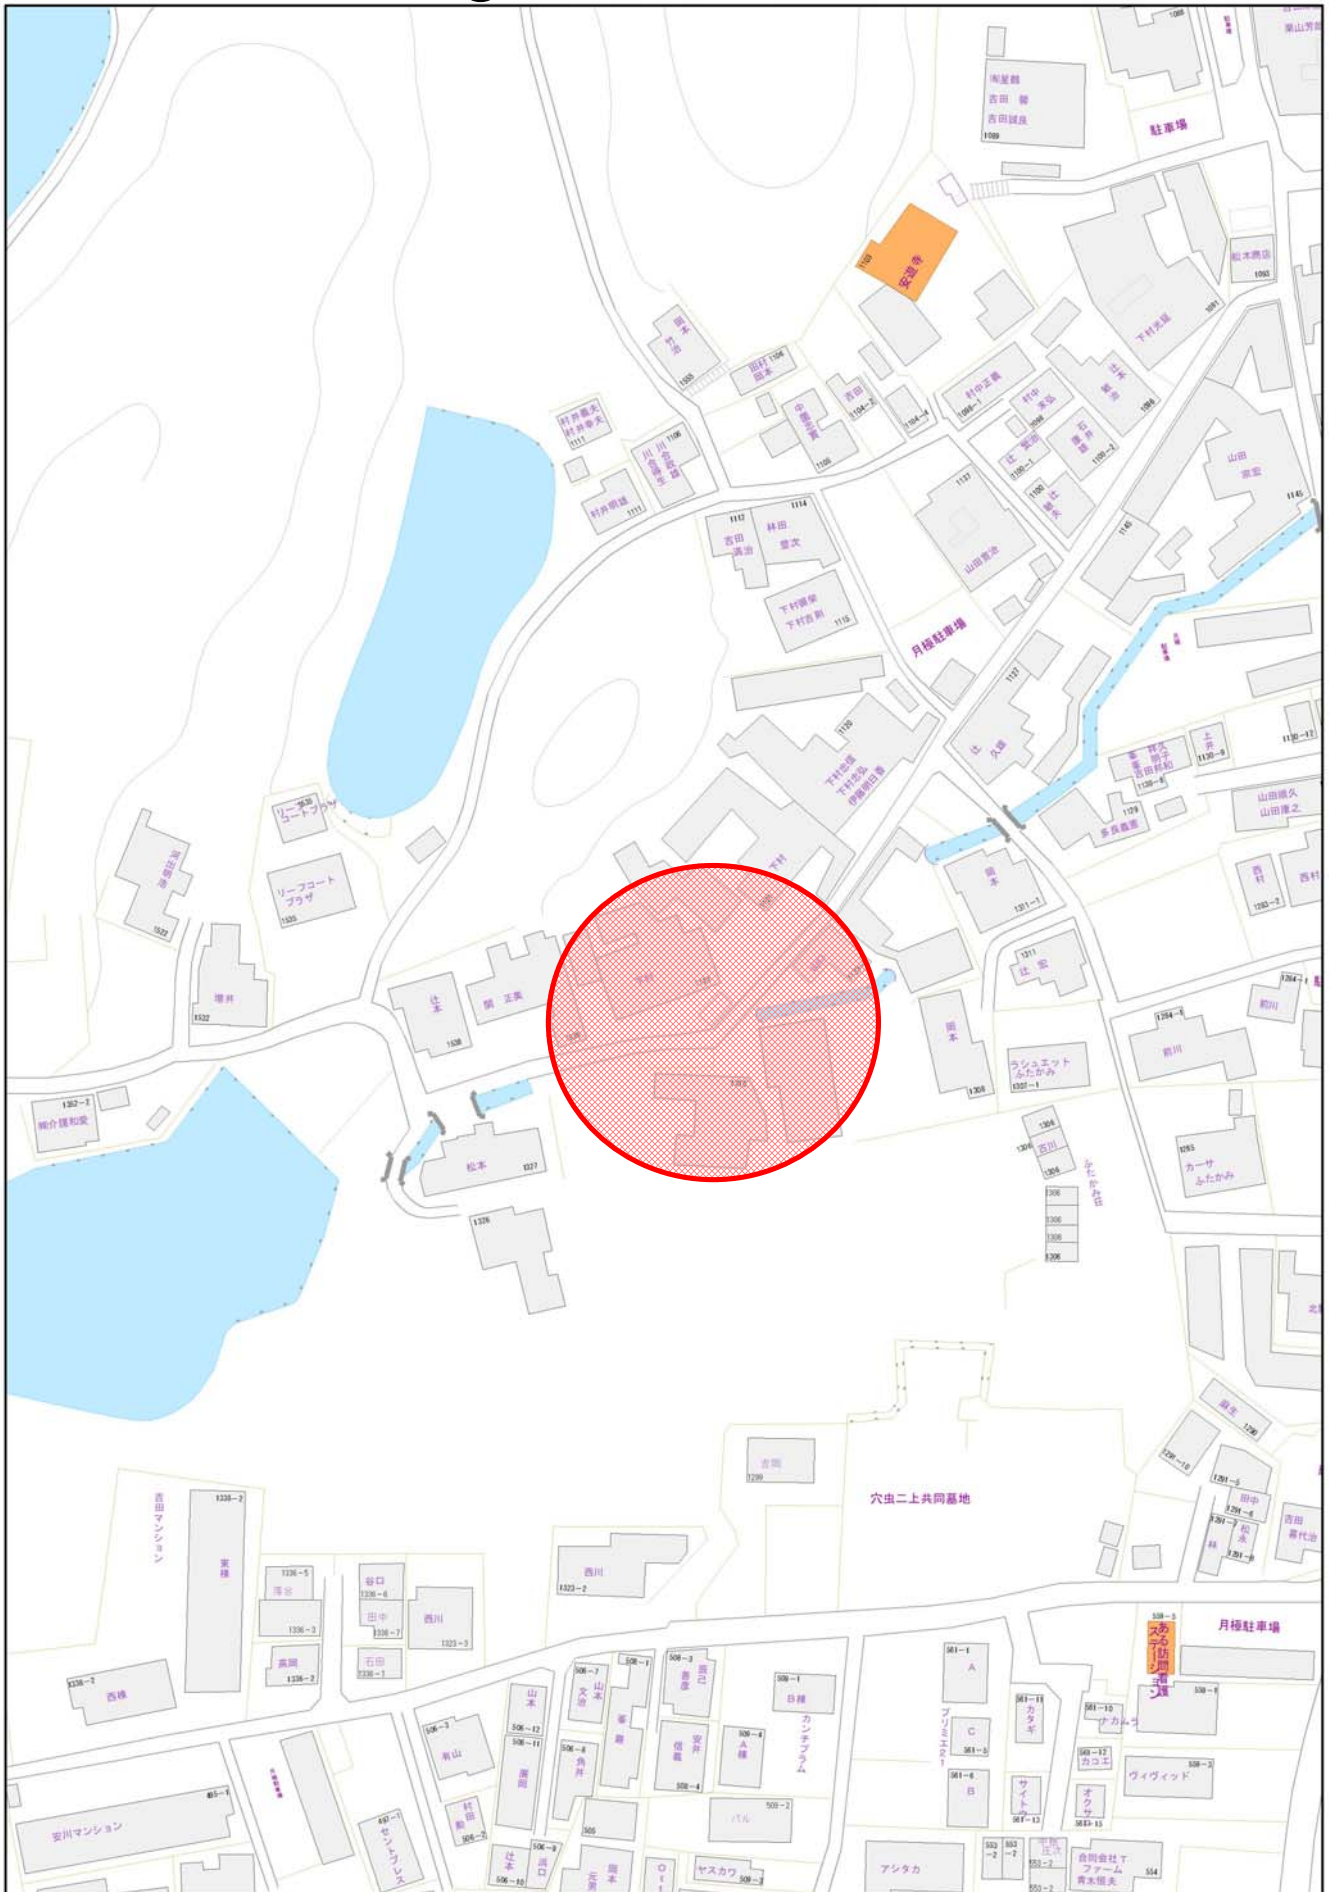

1/1,500

0m 25m 50m 75m 100m

## ②② 狐井第1ポンプ施設

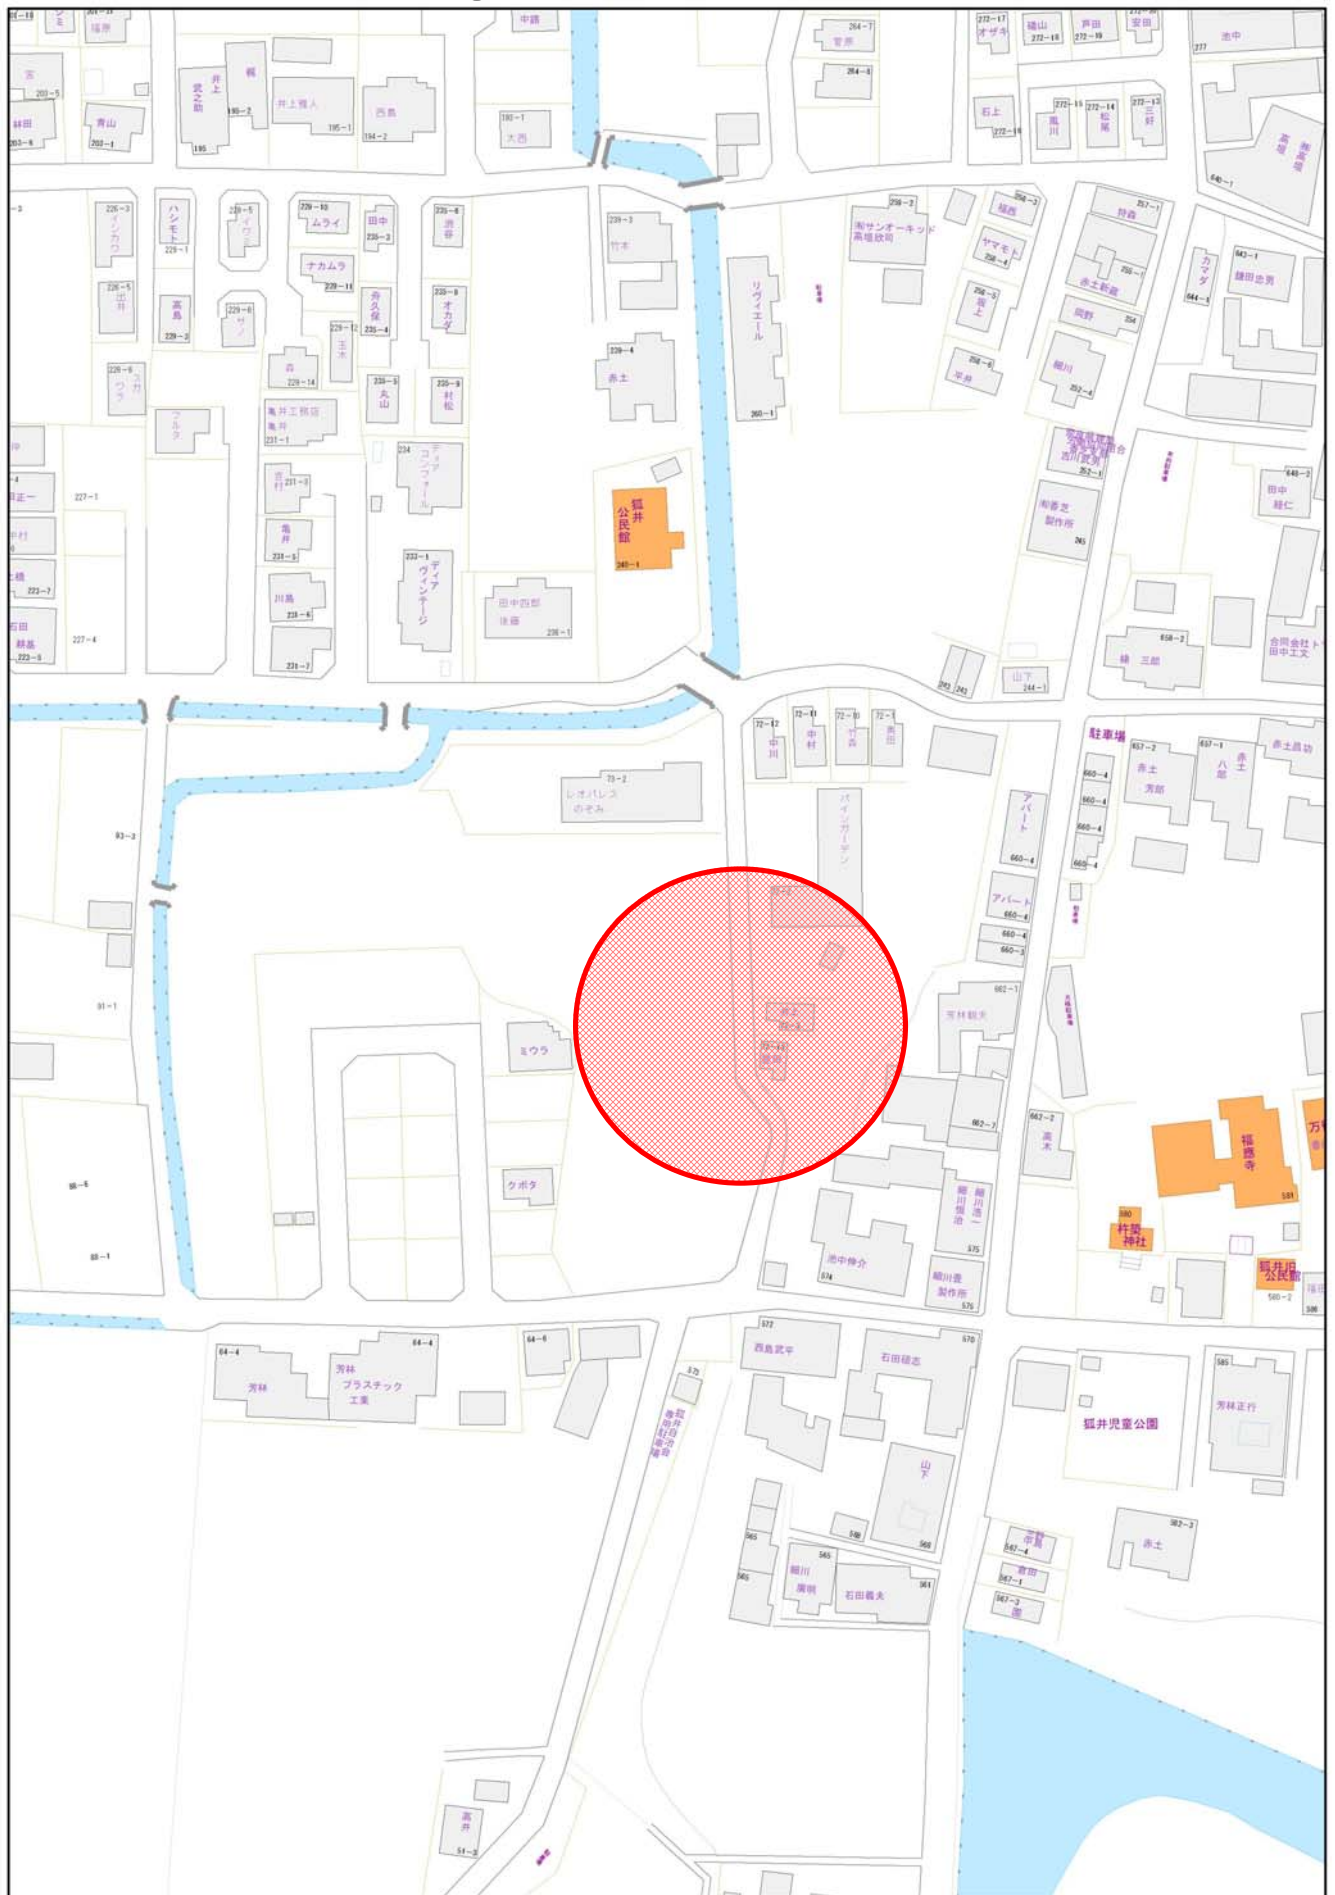

1/1,500

0m 25m 50m 75m 100m