
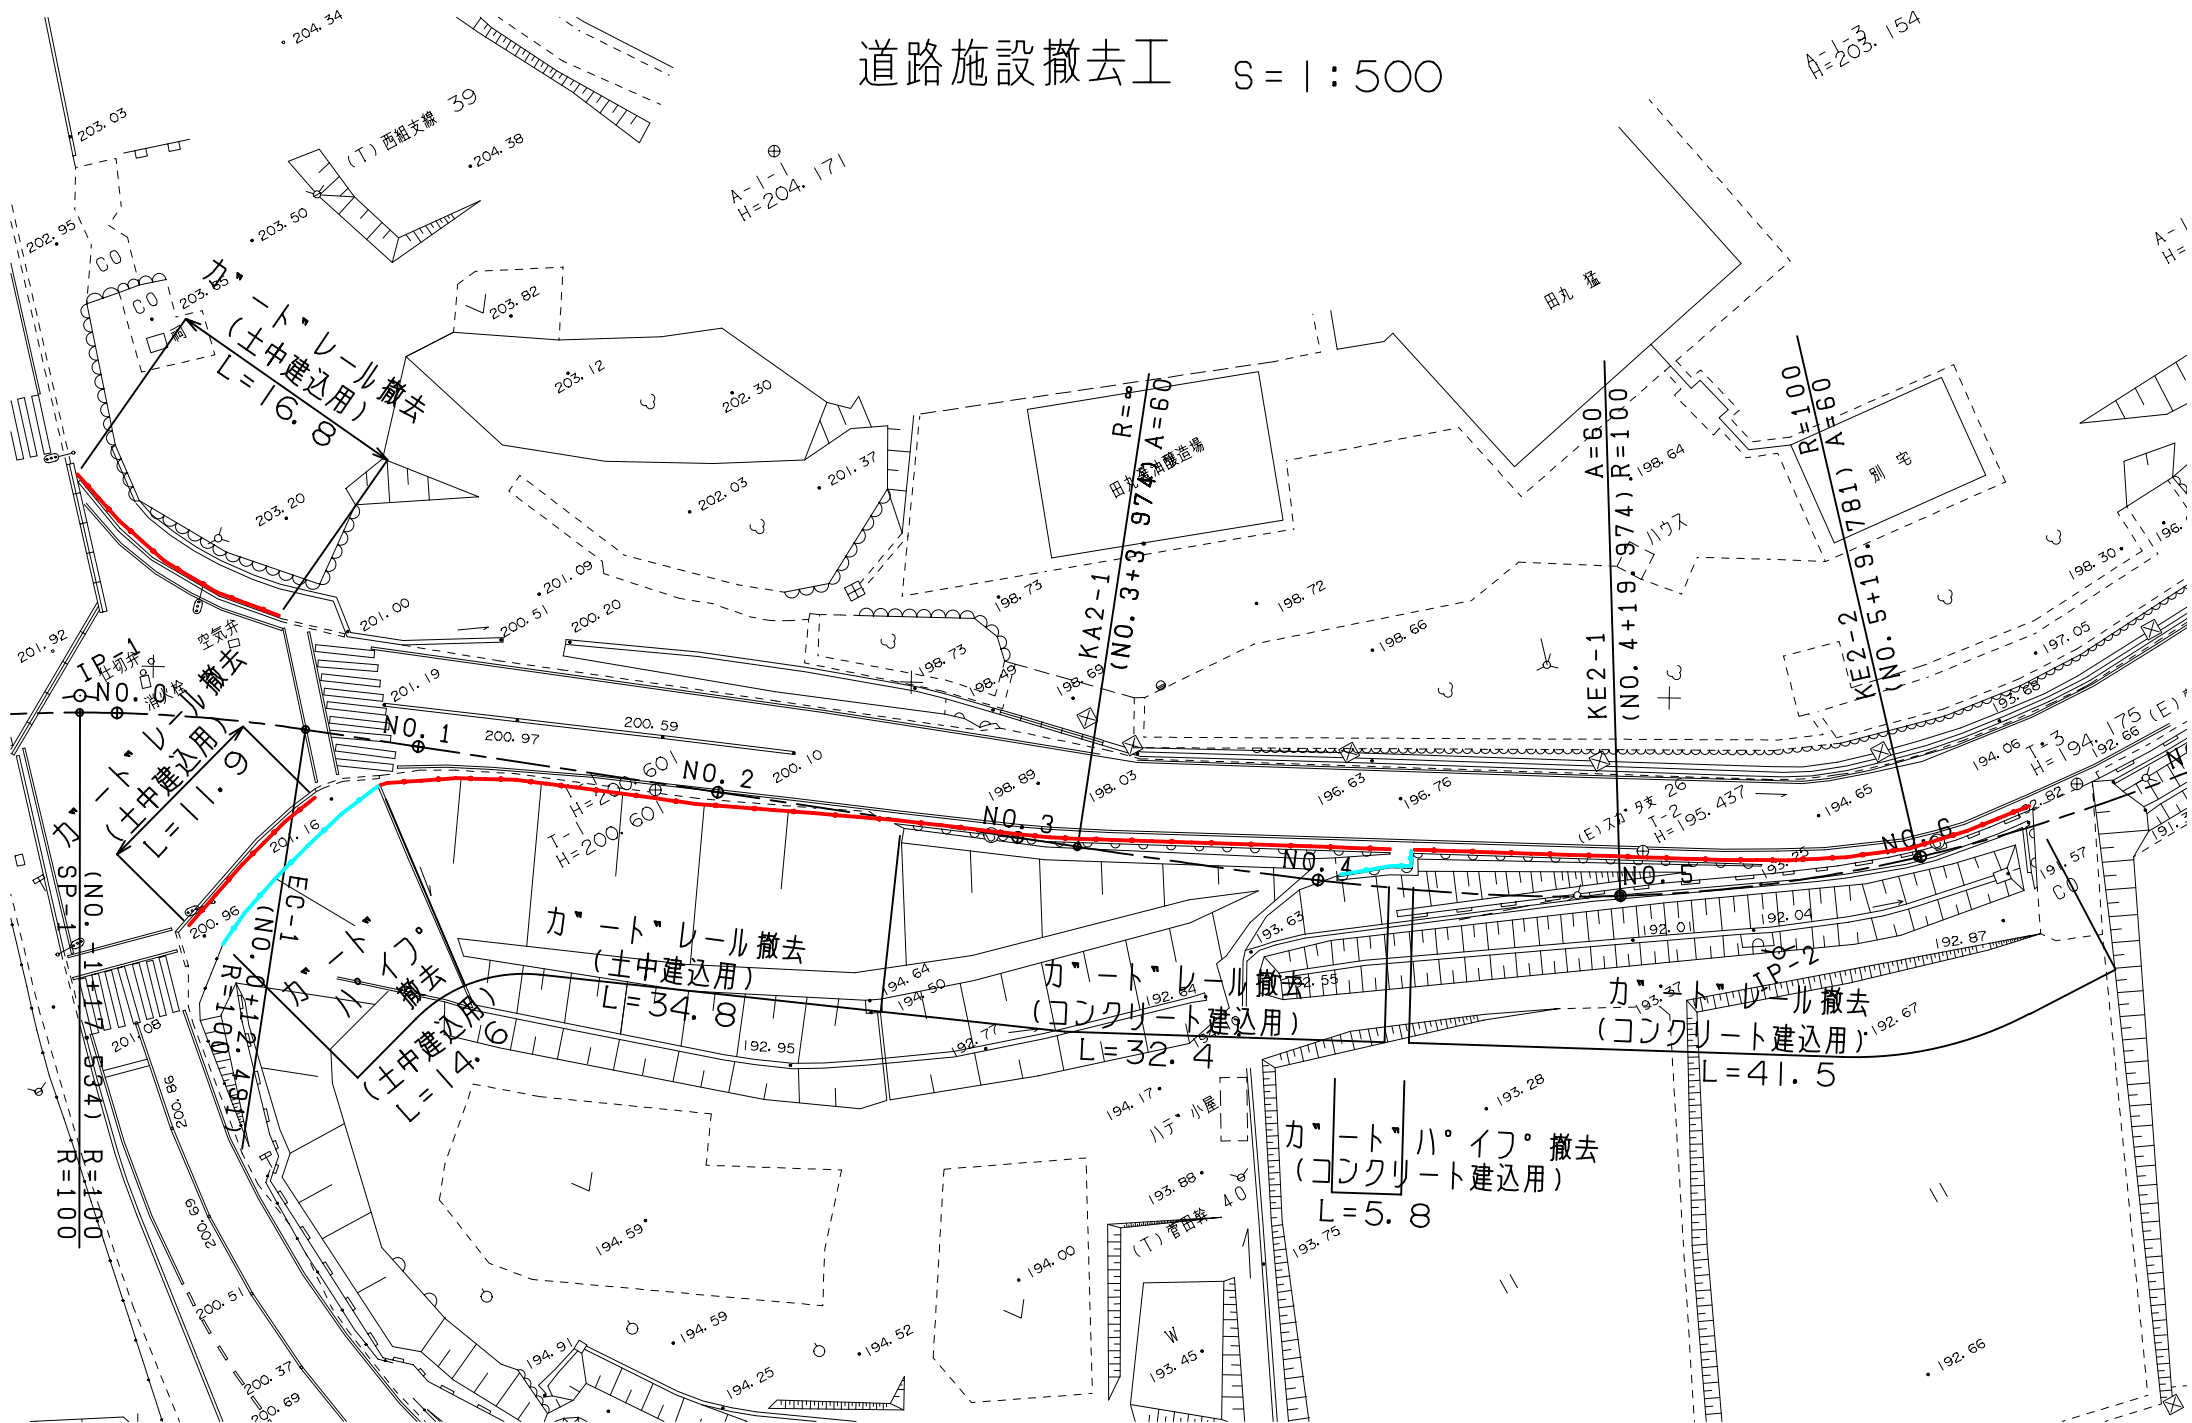


$$S = 1 : 500$$


# 道路施設撤去工

S = 1 : 500

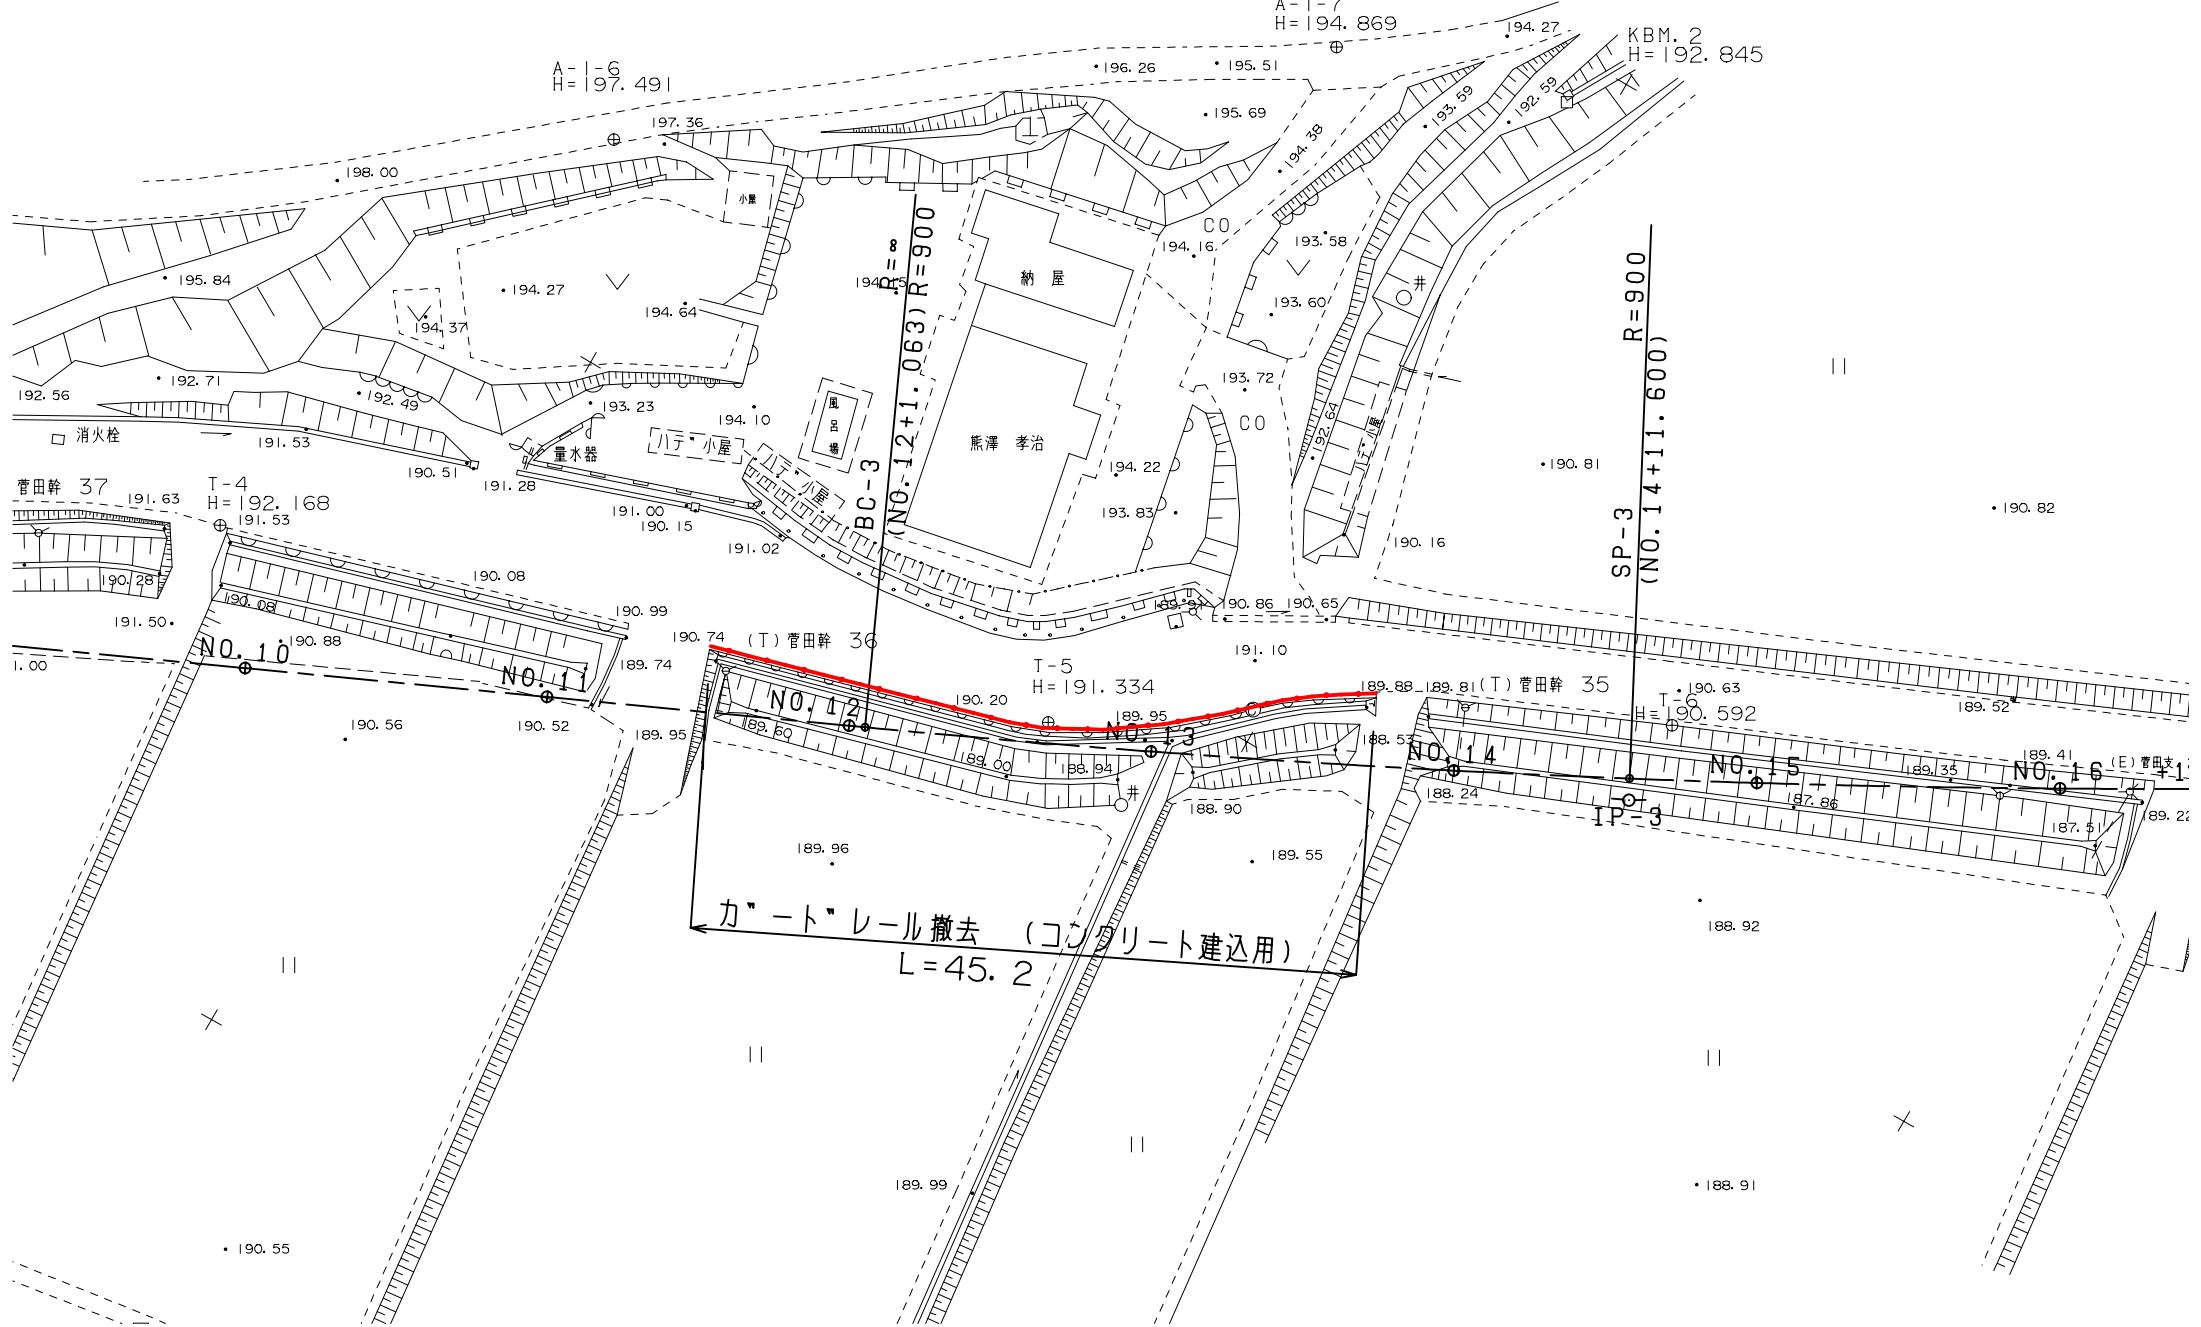

# 道路施設撤去工 S = 1 : 500

