
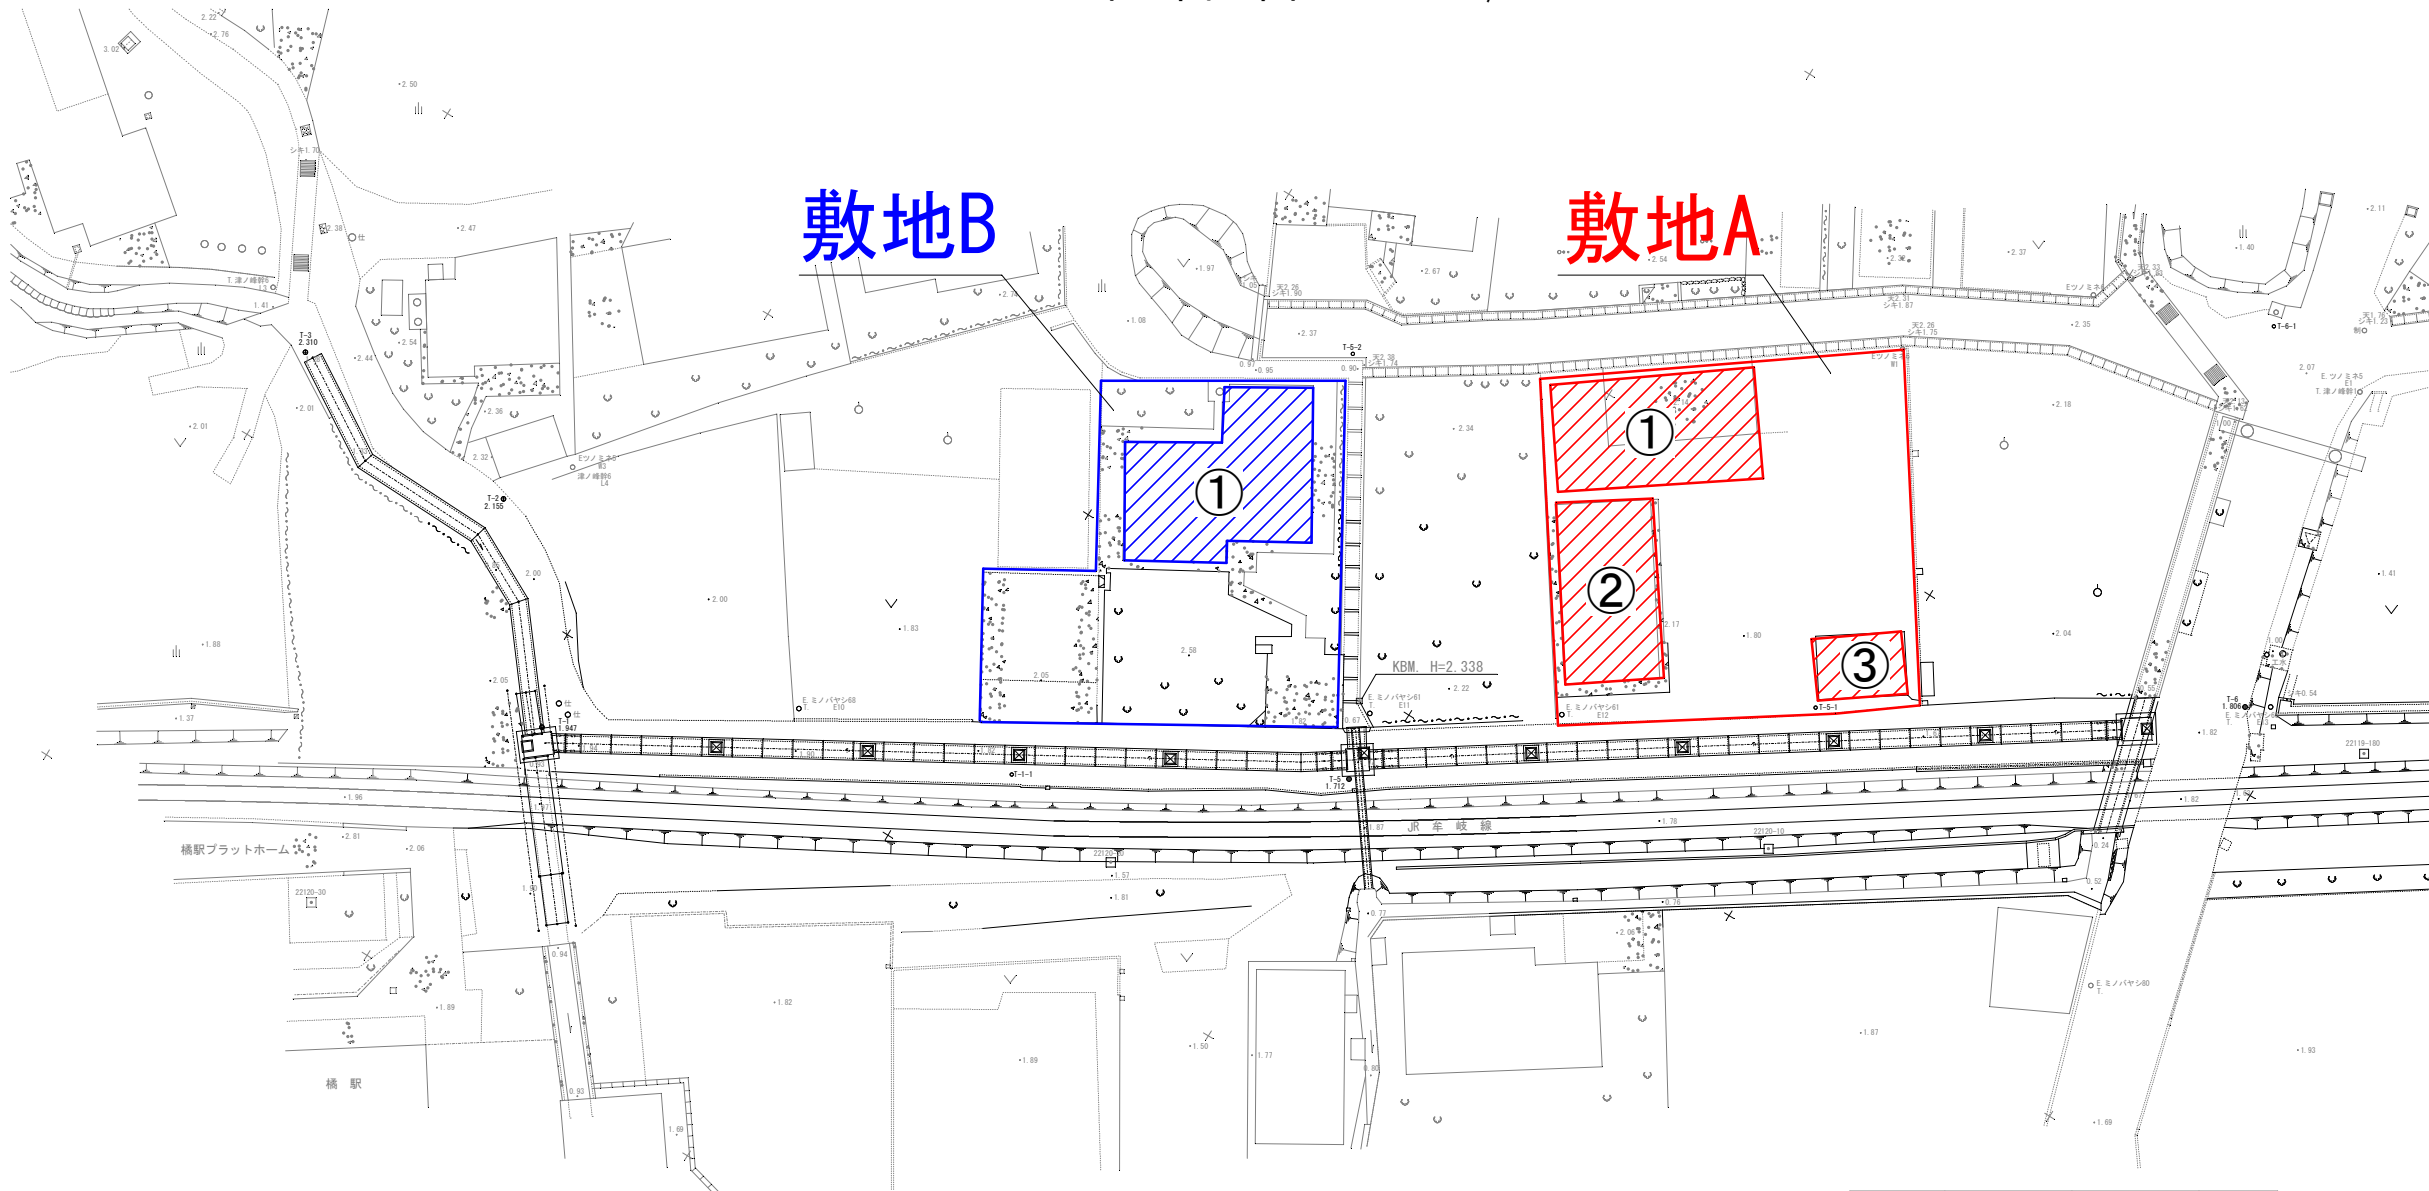


平面図 S=1/500

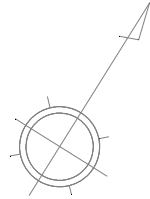

点 名	X 座 標	Y 座 標	標 高
NO.0+0.5	98793.424	106777.981	
NO.2+10.0	98818.591	106820.606	
NO.5+4.3	98849.179	106865.470	
T-1	98793.922	106776.814	1.947
T-2	98805.371	106766.661	2.155
T-3	98806.646	106750.406	2.310
T-4	98822.583	106729.762	2.880
T-5	98819.340	106823.889	1.712
T-6	98854.794	106871.624	1.806